


LEGEND	
	Fall prevention anchorage
	Ladder access bracket
	Permanent ladder rung
	Permanent access ladder
	Horizontal/vertical static line
	Walkway
	Signage
	Roof access hatch
	Permanent ladder platform
	Fall prevention anchors under caves

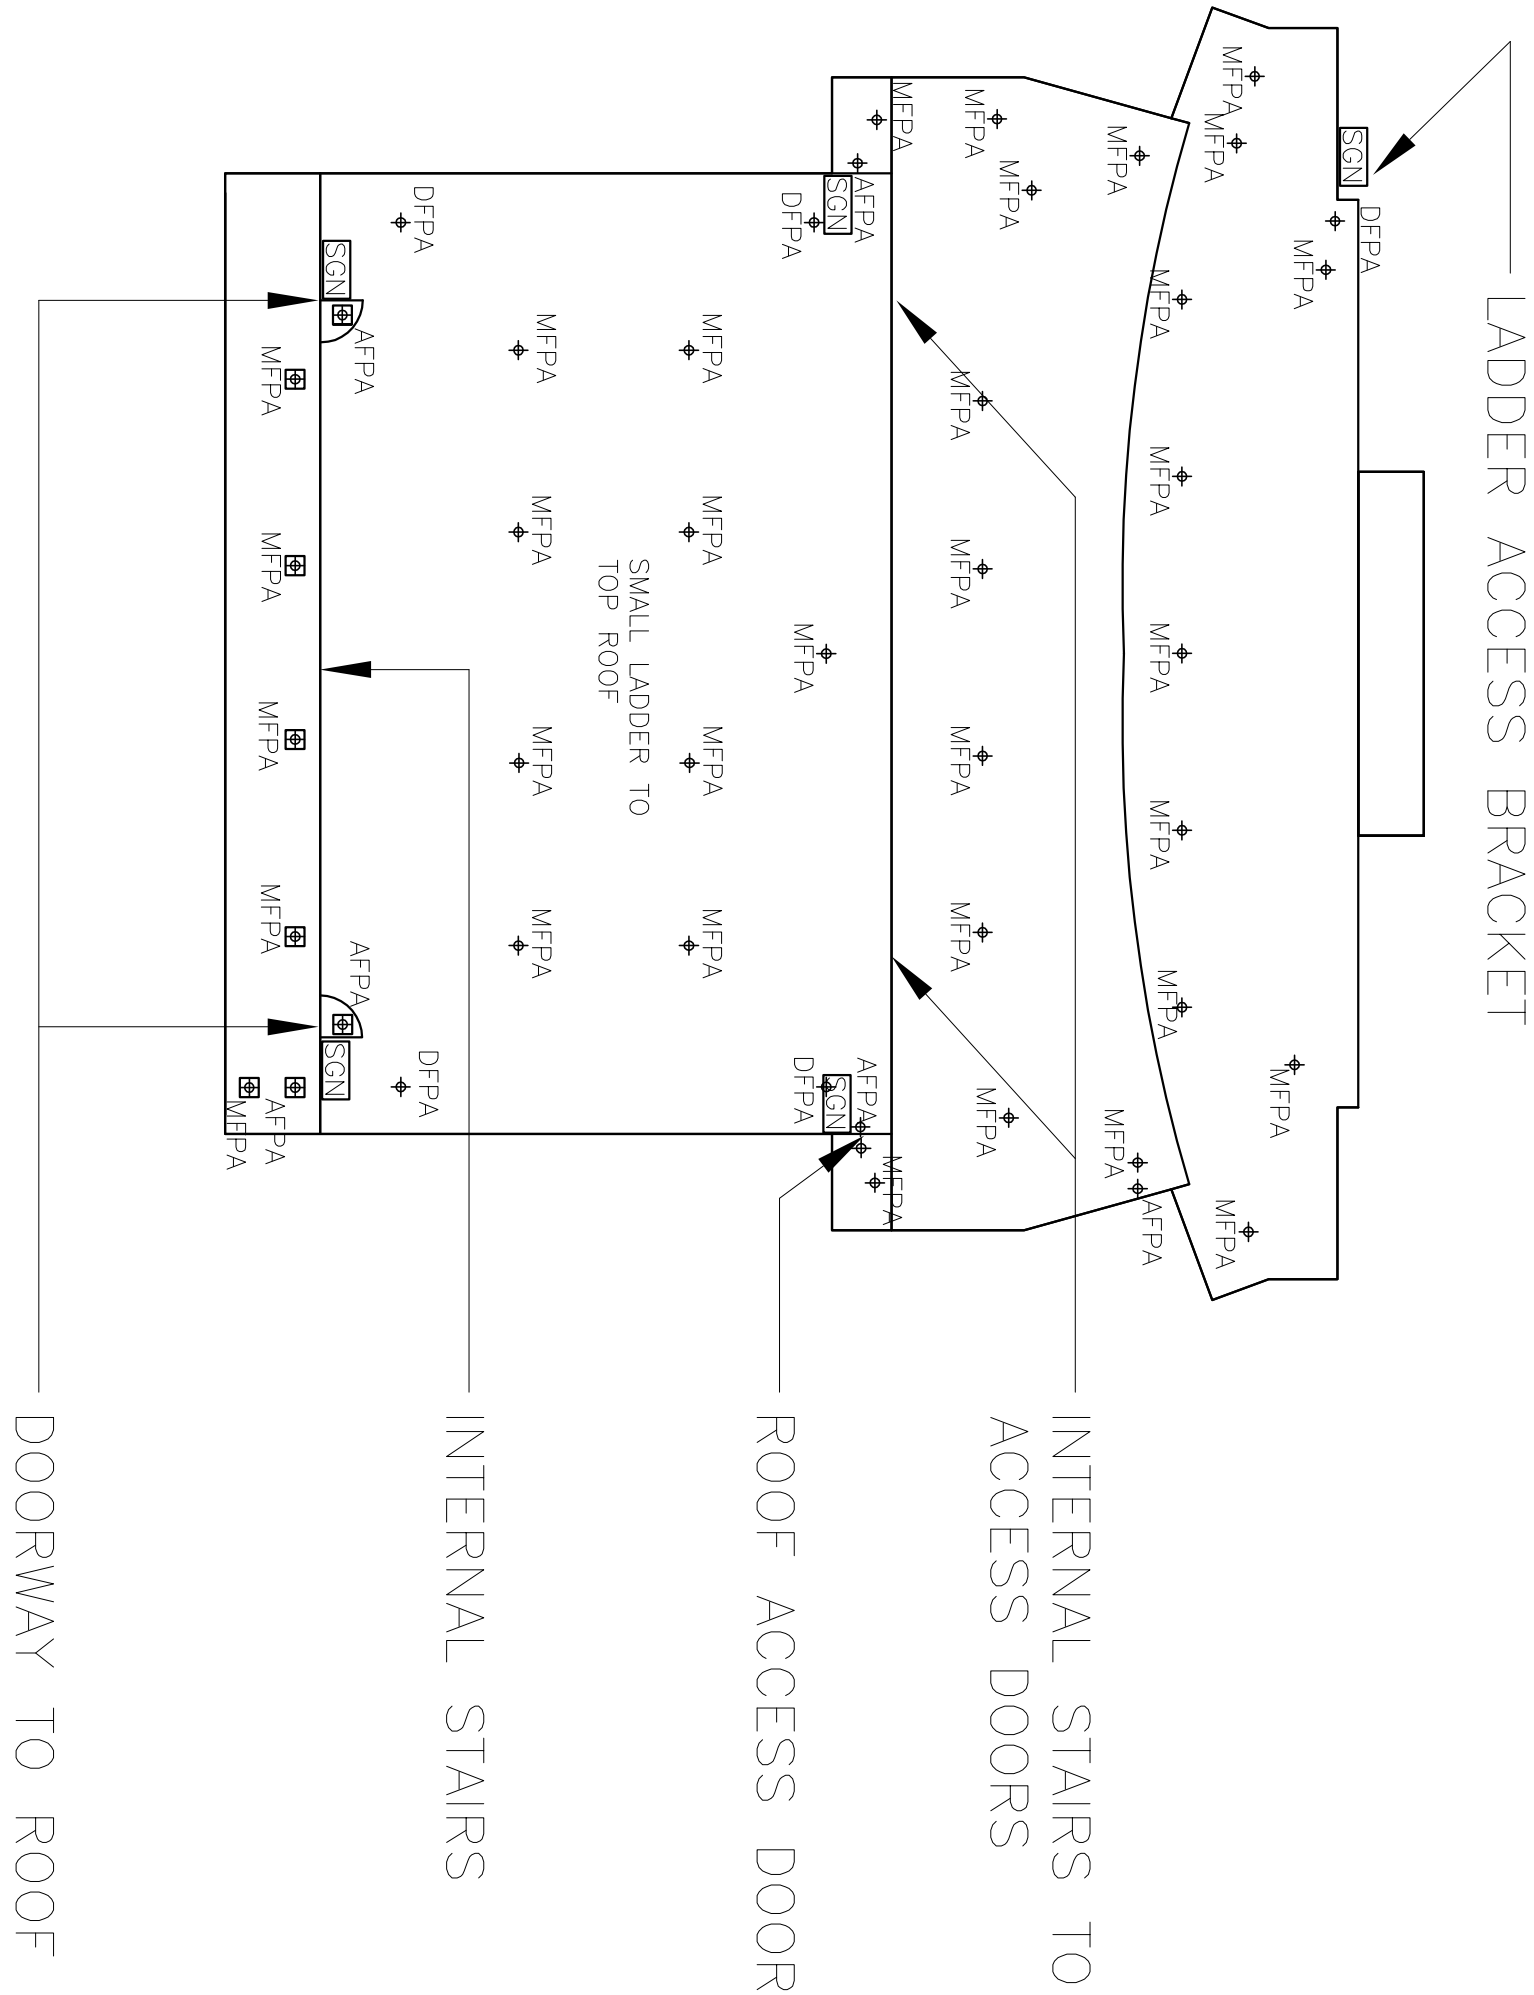

- AFPA - Access Fall Prevention Anchor
- DFPA - Diversion Fall Prevention Anchor
- MFPA - Main Fall Prevention Anchor

Designed	LL	Date	19-10-12	 HEIGHT SAFETY SOLUTIONS Tel: (08) 6218 5158 Fax: (08) 9456 5014	A3	CHALLENGER AUTO TECH SKILL - GILMORE AVE / SULPHUR ROAD, ORELIA, WA		
Drawn	LL	Date	19-10-12					
Checked	LL	Date	19-10-12	THIS DRAWING AND THE COPYRIGHT THEREIN ARE THE PROPERTY OF SAFEMASTER SAFETY PRODUCTS AND IS NOT TO BE USED, REPRODUCED OR COPIED, WHOLLY OR IN PART WITHOUT THE WRITTEN PERMISSION OF SAFEMASTER SAFETY PRODUCTS.		SCALE: 1:400	DRAWING No: SM6594	REV: -