


LEGEND	
	Fall prevention anchorage
	Ladder access bracket
	Permanent ladder rung
	Permanent access ladder
	Horizontally/vertical static line
	Walkway
	Signage
	Roof access hatch
	Permanent ladder platform

AFPA - Access Fall Prevention Anchor
DFPA - Diversion Fall Prevention Anchor
MFPA - Main Fall Prevention Anchor

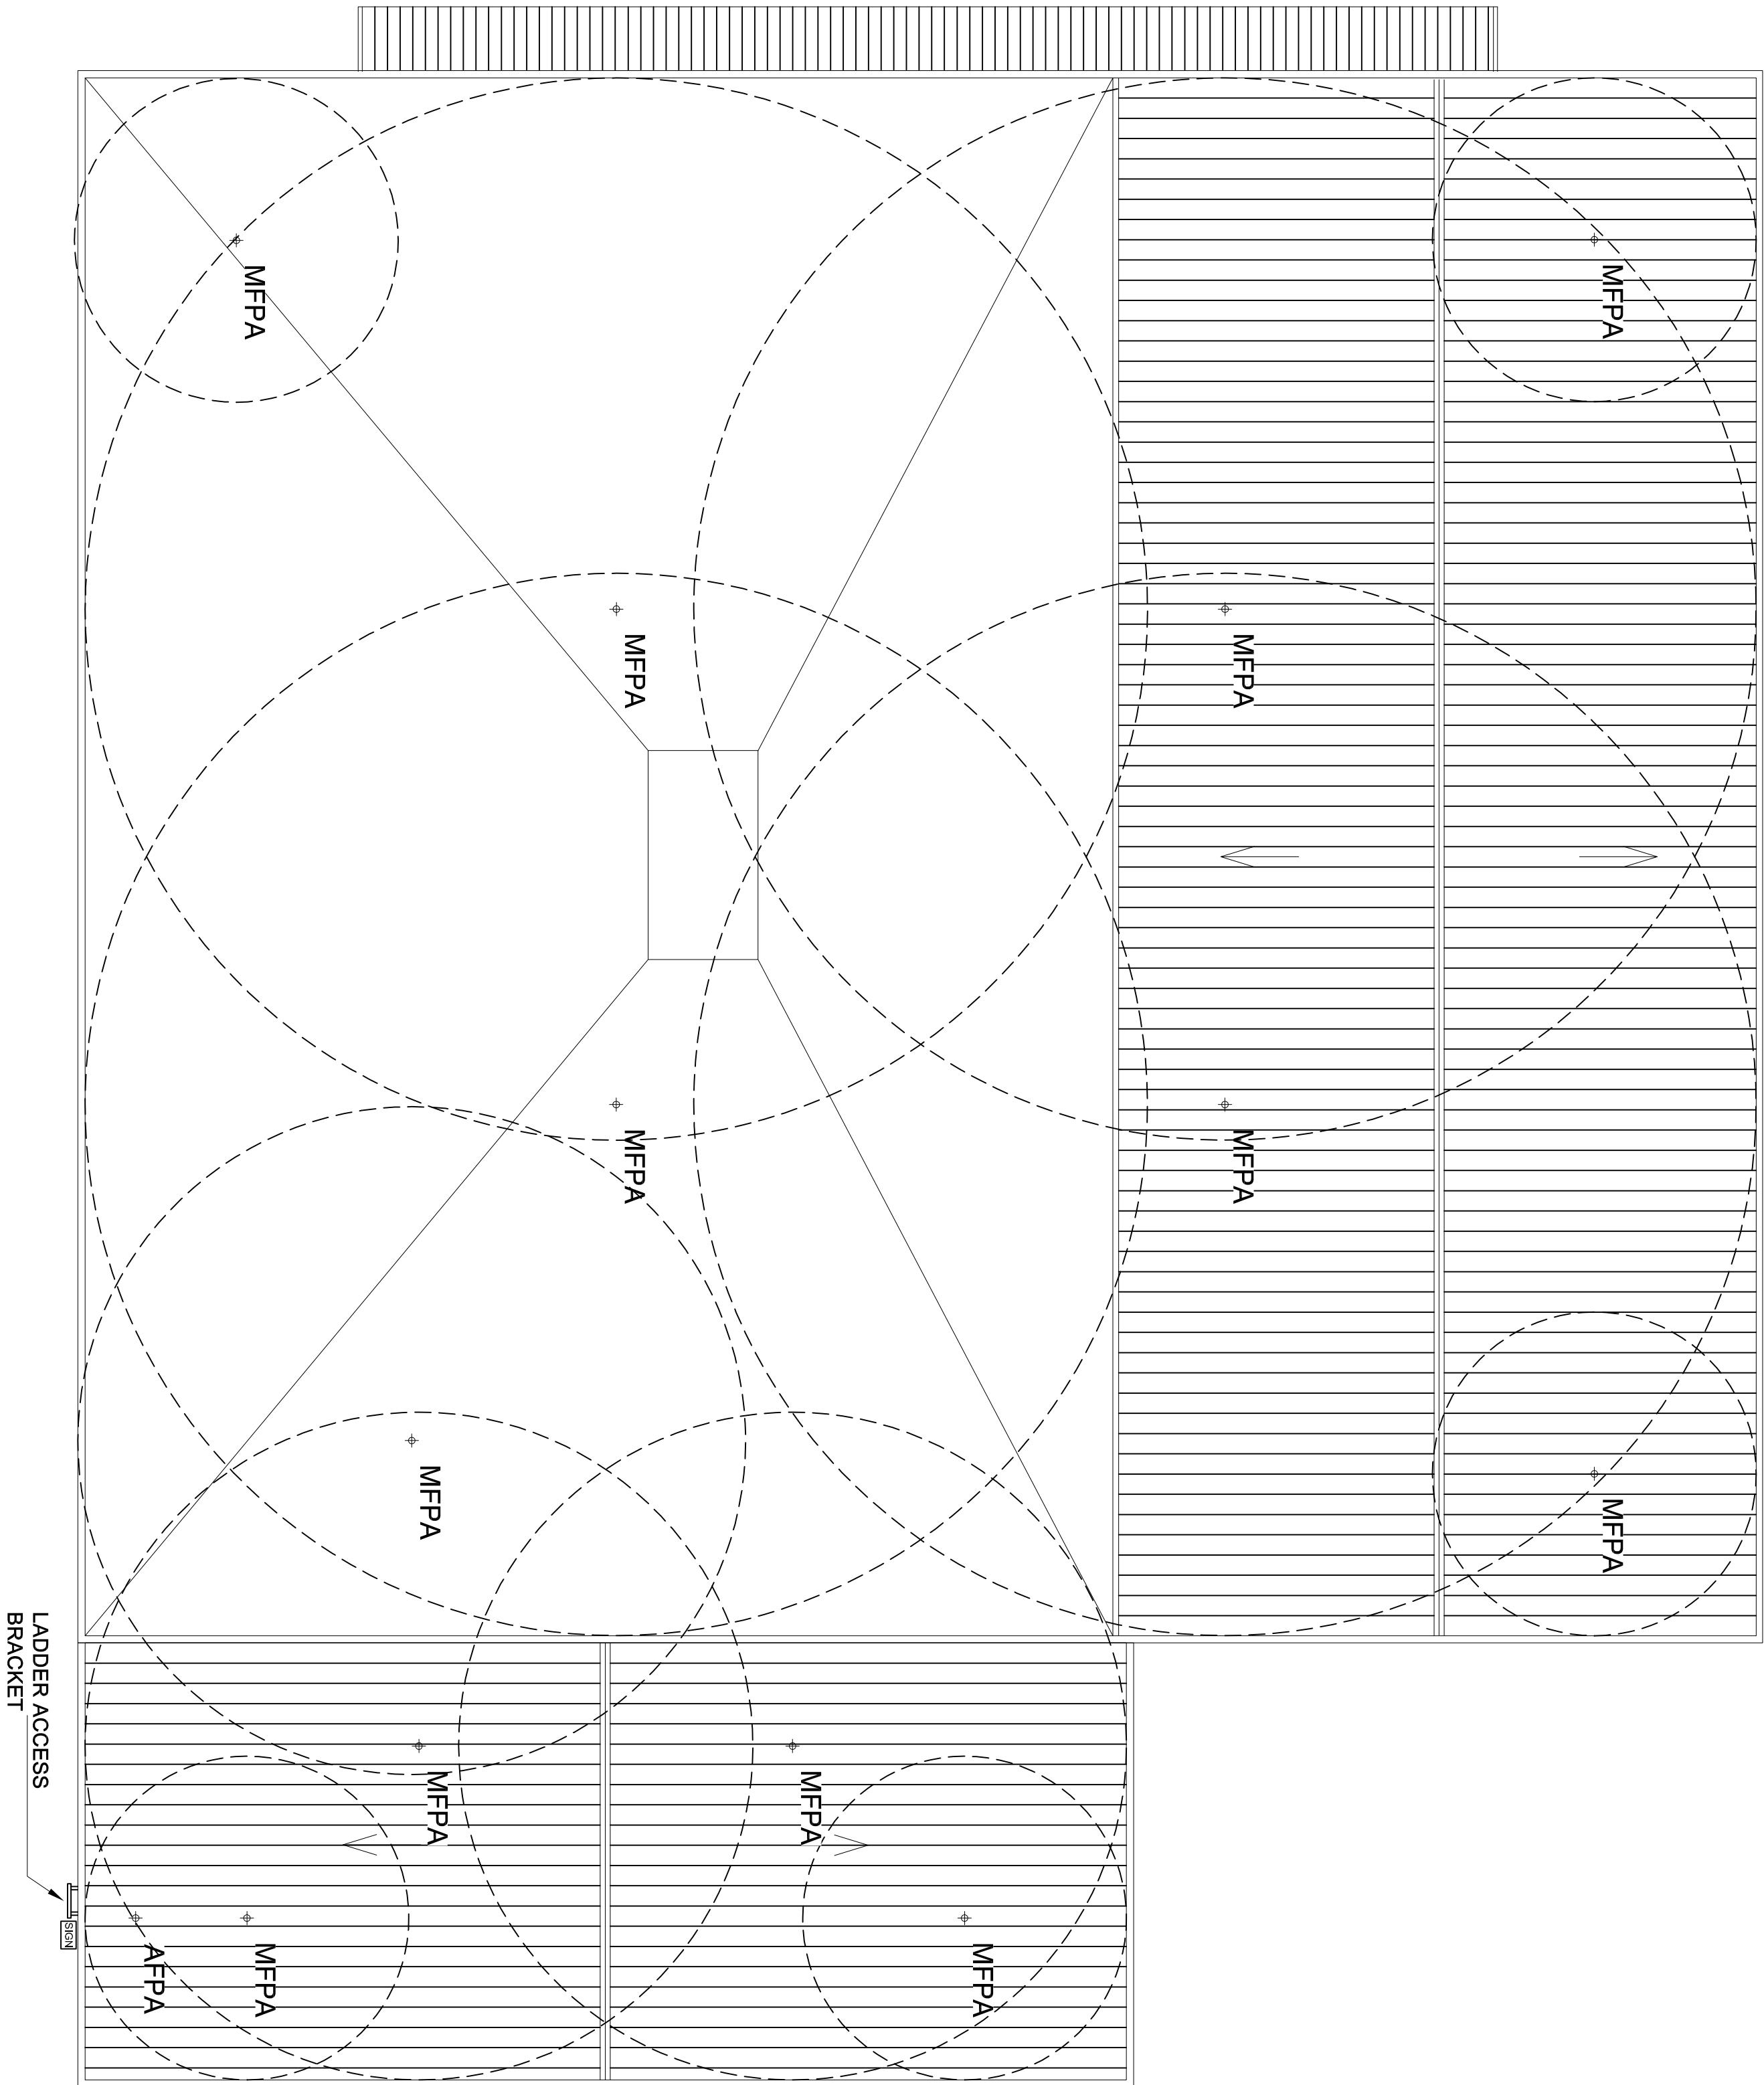

Designed	PMD	Date	28-09-12	SafeMaster HEIGHT SAFETY SOLUTIONS Tel: (08) 8218 5158 Fax: (08) 8426 5014 THIS DRAWING AND THE COPYRIGHT THEREIN ARE THE PROPERTY OF SAFE MASTER. IT IS TO BE USED ONLY FOR THE PROJECT AND SITE SPECIFICALLY COVERED. WHOLLY OR IN PART WITHOUT THE WRITTEN PERMISSION OF SAFE MASTER SAFETY PRODUCTS.	CITY FARMERS WILLETTON	
Drawn	PMD	Date	28-09-12		HEIGHT SAFETY SYSTEM	
Checked	-	Date	-		A1	SCALE: 1:100 DRAWING No. SM-6792 REV: B