



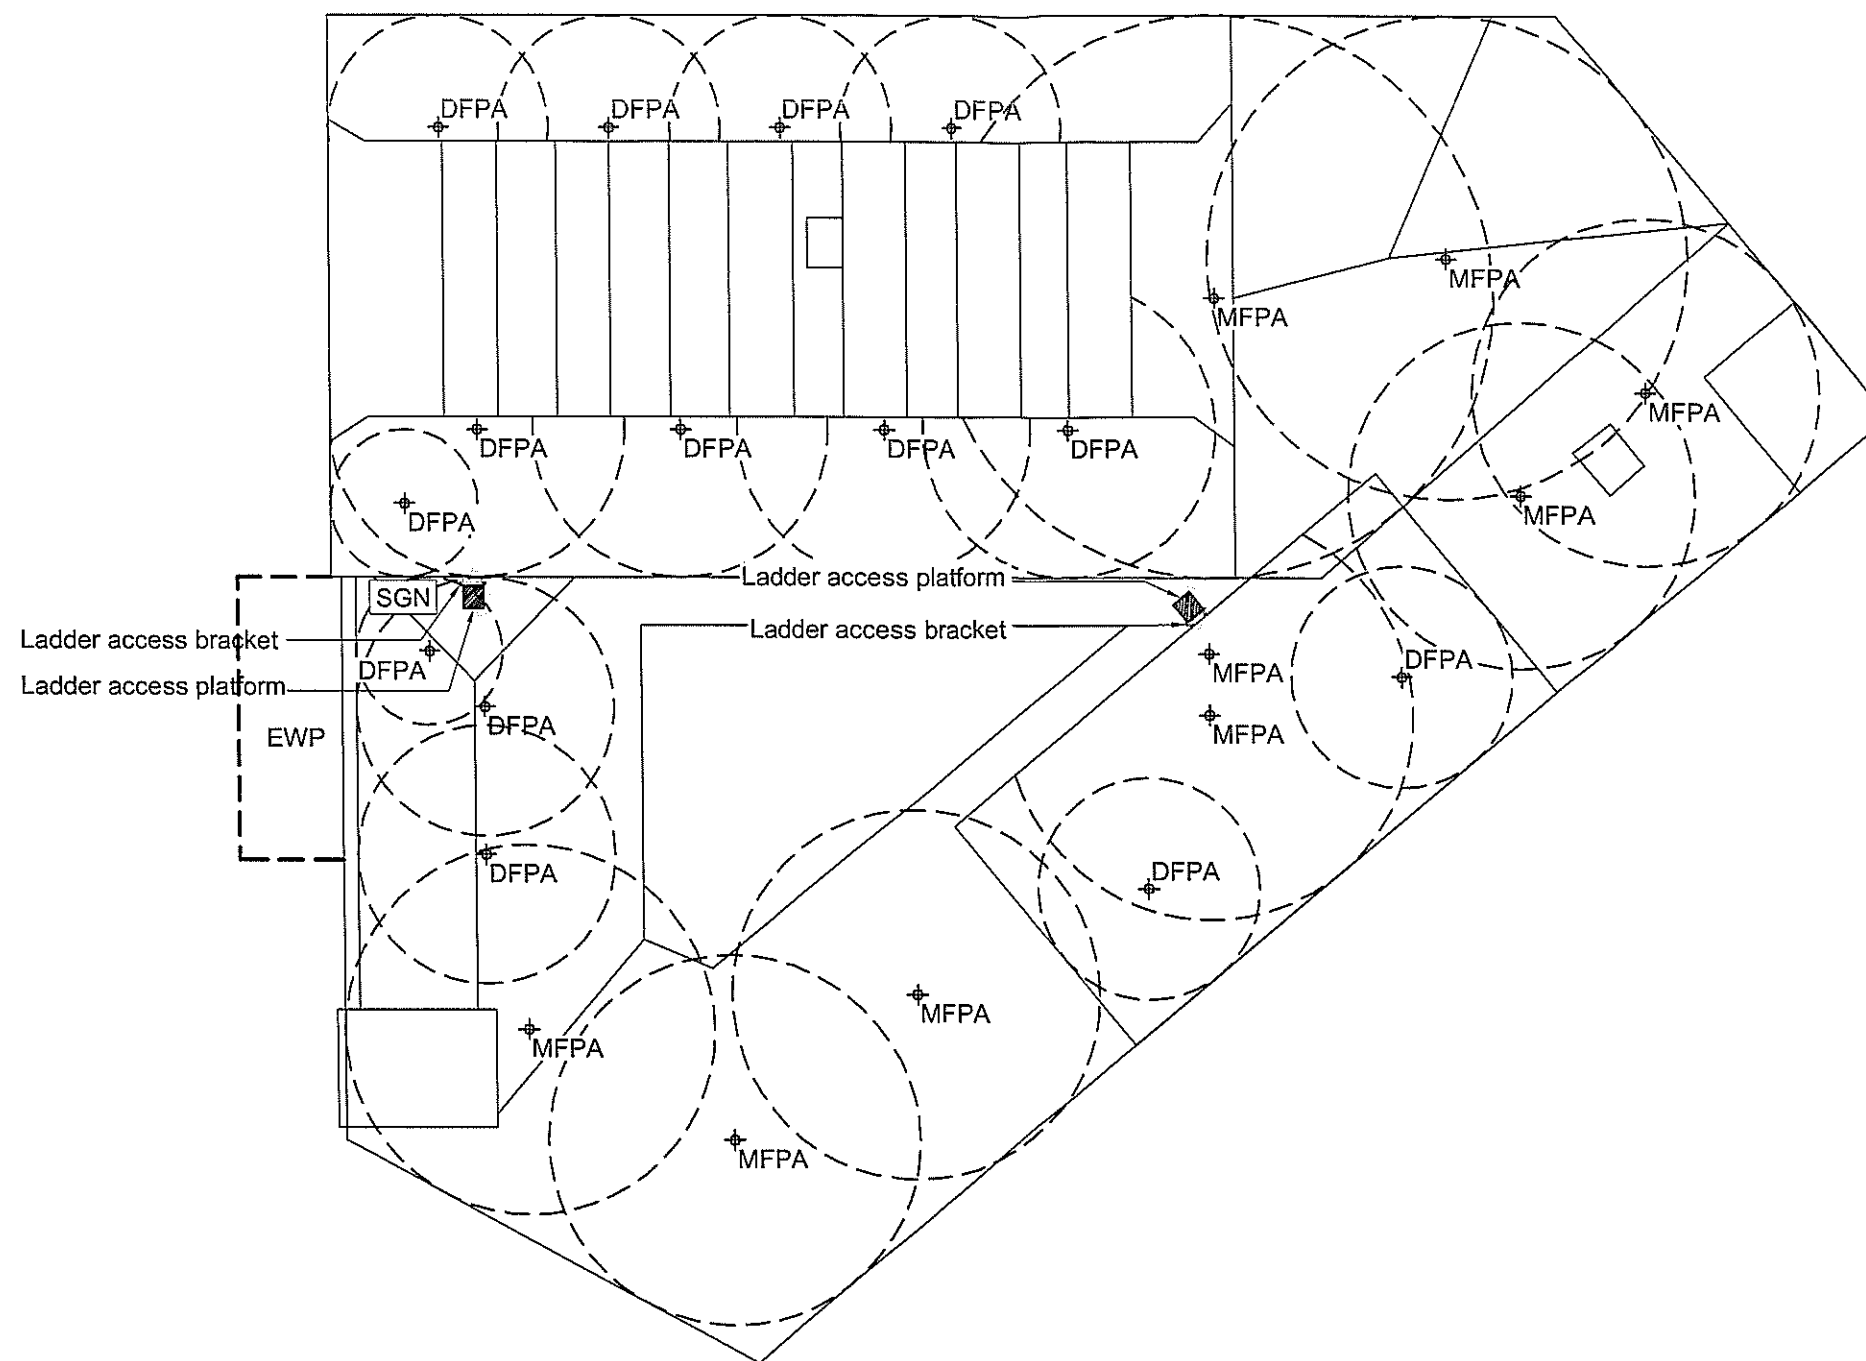

LEGEND	
	Fall prevention anchorage
	Ladder access bracket
	Permanent ladder rung
	Permanent access ladder
	Horizontal/vertical static line
	Walkway
	Signage
	Roof access hatch
	Permanent ladder platform

AFPA - Access Fall Prevention Anchor
 DFPA - Diversions Fall Prevention Anchor
 MFPA - Main Fall Prevention Anchor

Designed GD	Date 05-10-12	 Safe master HEIGHT SAFETY SOLUTIONS Tel: (08) 6218 5158 Fax: (08) 9456 5014	Town Hall / Admin Building Fremantle Building - A		
Drawn GD	Date 05-10-12				
Checked -	Date -				
		THIS DRAWING AND THE COPYRIGHT THEREIN ARE THE PROPERTY OF SAFEMASTER SAFETY PRODUCTS AND IS NOT TO BE USED, REPRODUCED OR COPIED, WHOLLY OR IN PART WITHOUT THE WRITTEN PERMISSION OF SAFEMASTER SAFETY PRODUCTS.	A3	SCALE: 1:200	DRAWING No: SM5283
				REV: A	

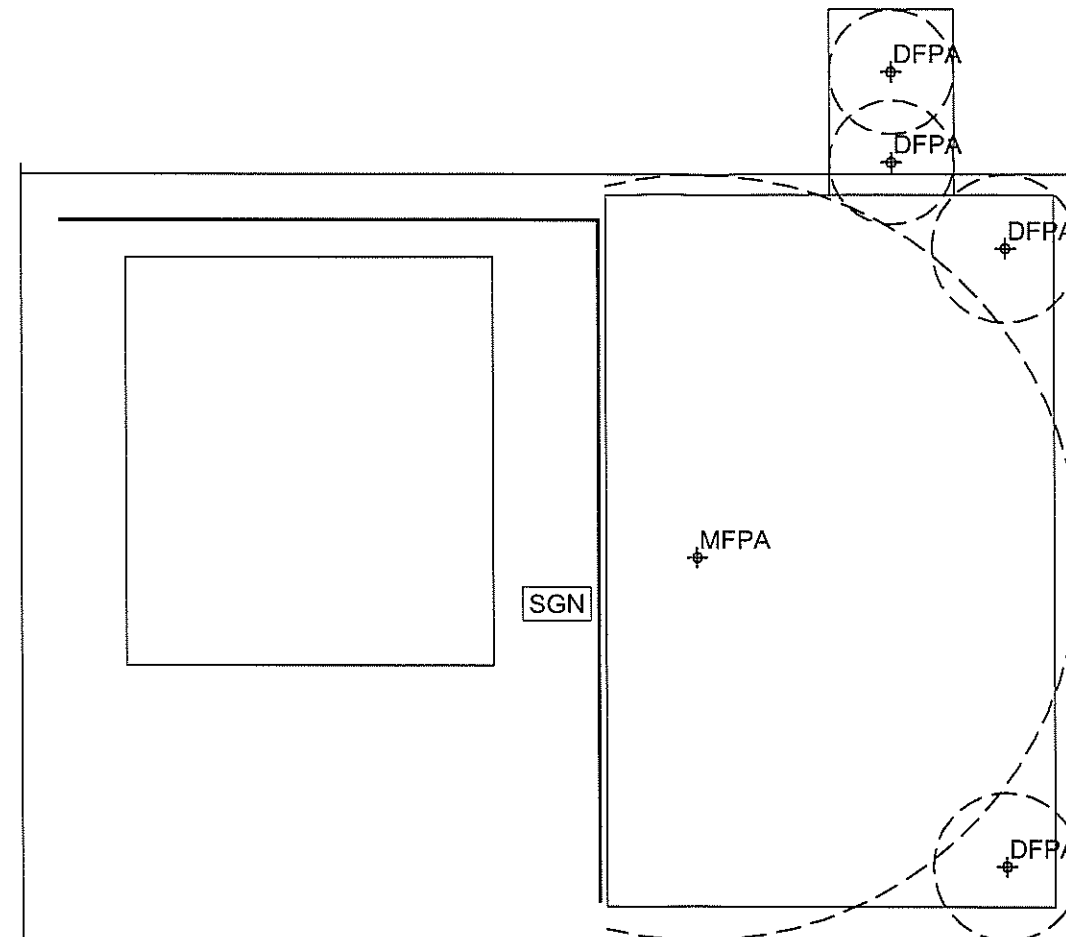

LEGEND	
	Fall prevention anchorage
	Ladder access bracket
	Permanent ladder rung
	Permanent access ladder
	Horizontal/vertical static line
	Walkway
	Signage
	Roof access hatch
	Permanent ladder platform

AFPA - Access Fall Prevention Anchor
 DFPA - Diversion Fall Prevention Anchor
 MFPA - Main Fall Prevention Anchor

Designed GD	Date 03-09-12	 Safe master HEIGHT SAFETY SOLUTIONS Tel: (08) 6218 5158 Fax: (08) 9456 5014	Town Hall / Admin Building Fremantle Building - B		
Drawn GD	Date 03-09-12				
Checked -	Date -				
		THIS DRAWING AND THE COPYRIGHT THEREIN ARE THE PROPERTY OF SAFEMASTER SAFETY PRODUCTS AND IS NOT TO BE USED, REPRODUCED OR COPIED, WHOLLY OR IN PART WITHOUT THE WRITTEN PERMISSION OF SAFEMASTER SAFETY PRODUCTS.	A3	SCALE: 1:200	DRAWING No: SM5283
				REV: -	