


LEGEND	
	Fall prevention anchorage
	Ladder access bracket
	Permanent ladder rung
	Permanent access ladder
	Horizontal/vertical static line
	Walkway
	Signage
	Roof access hatch
	Permanent ladder platform

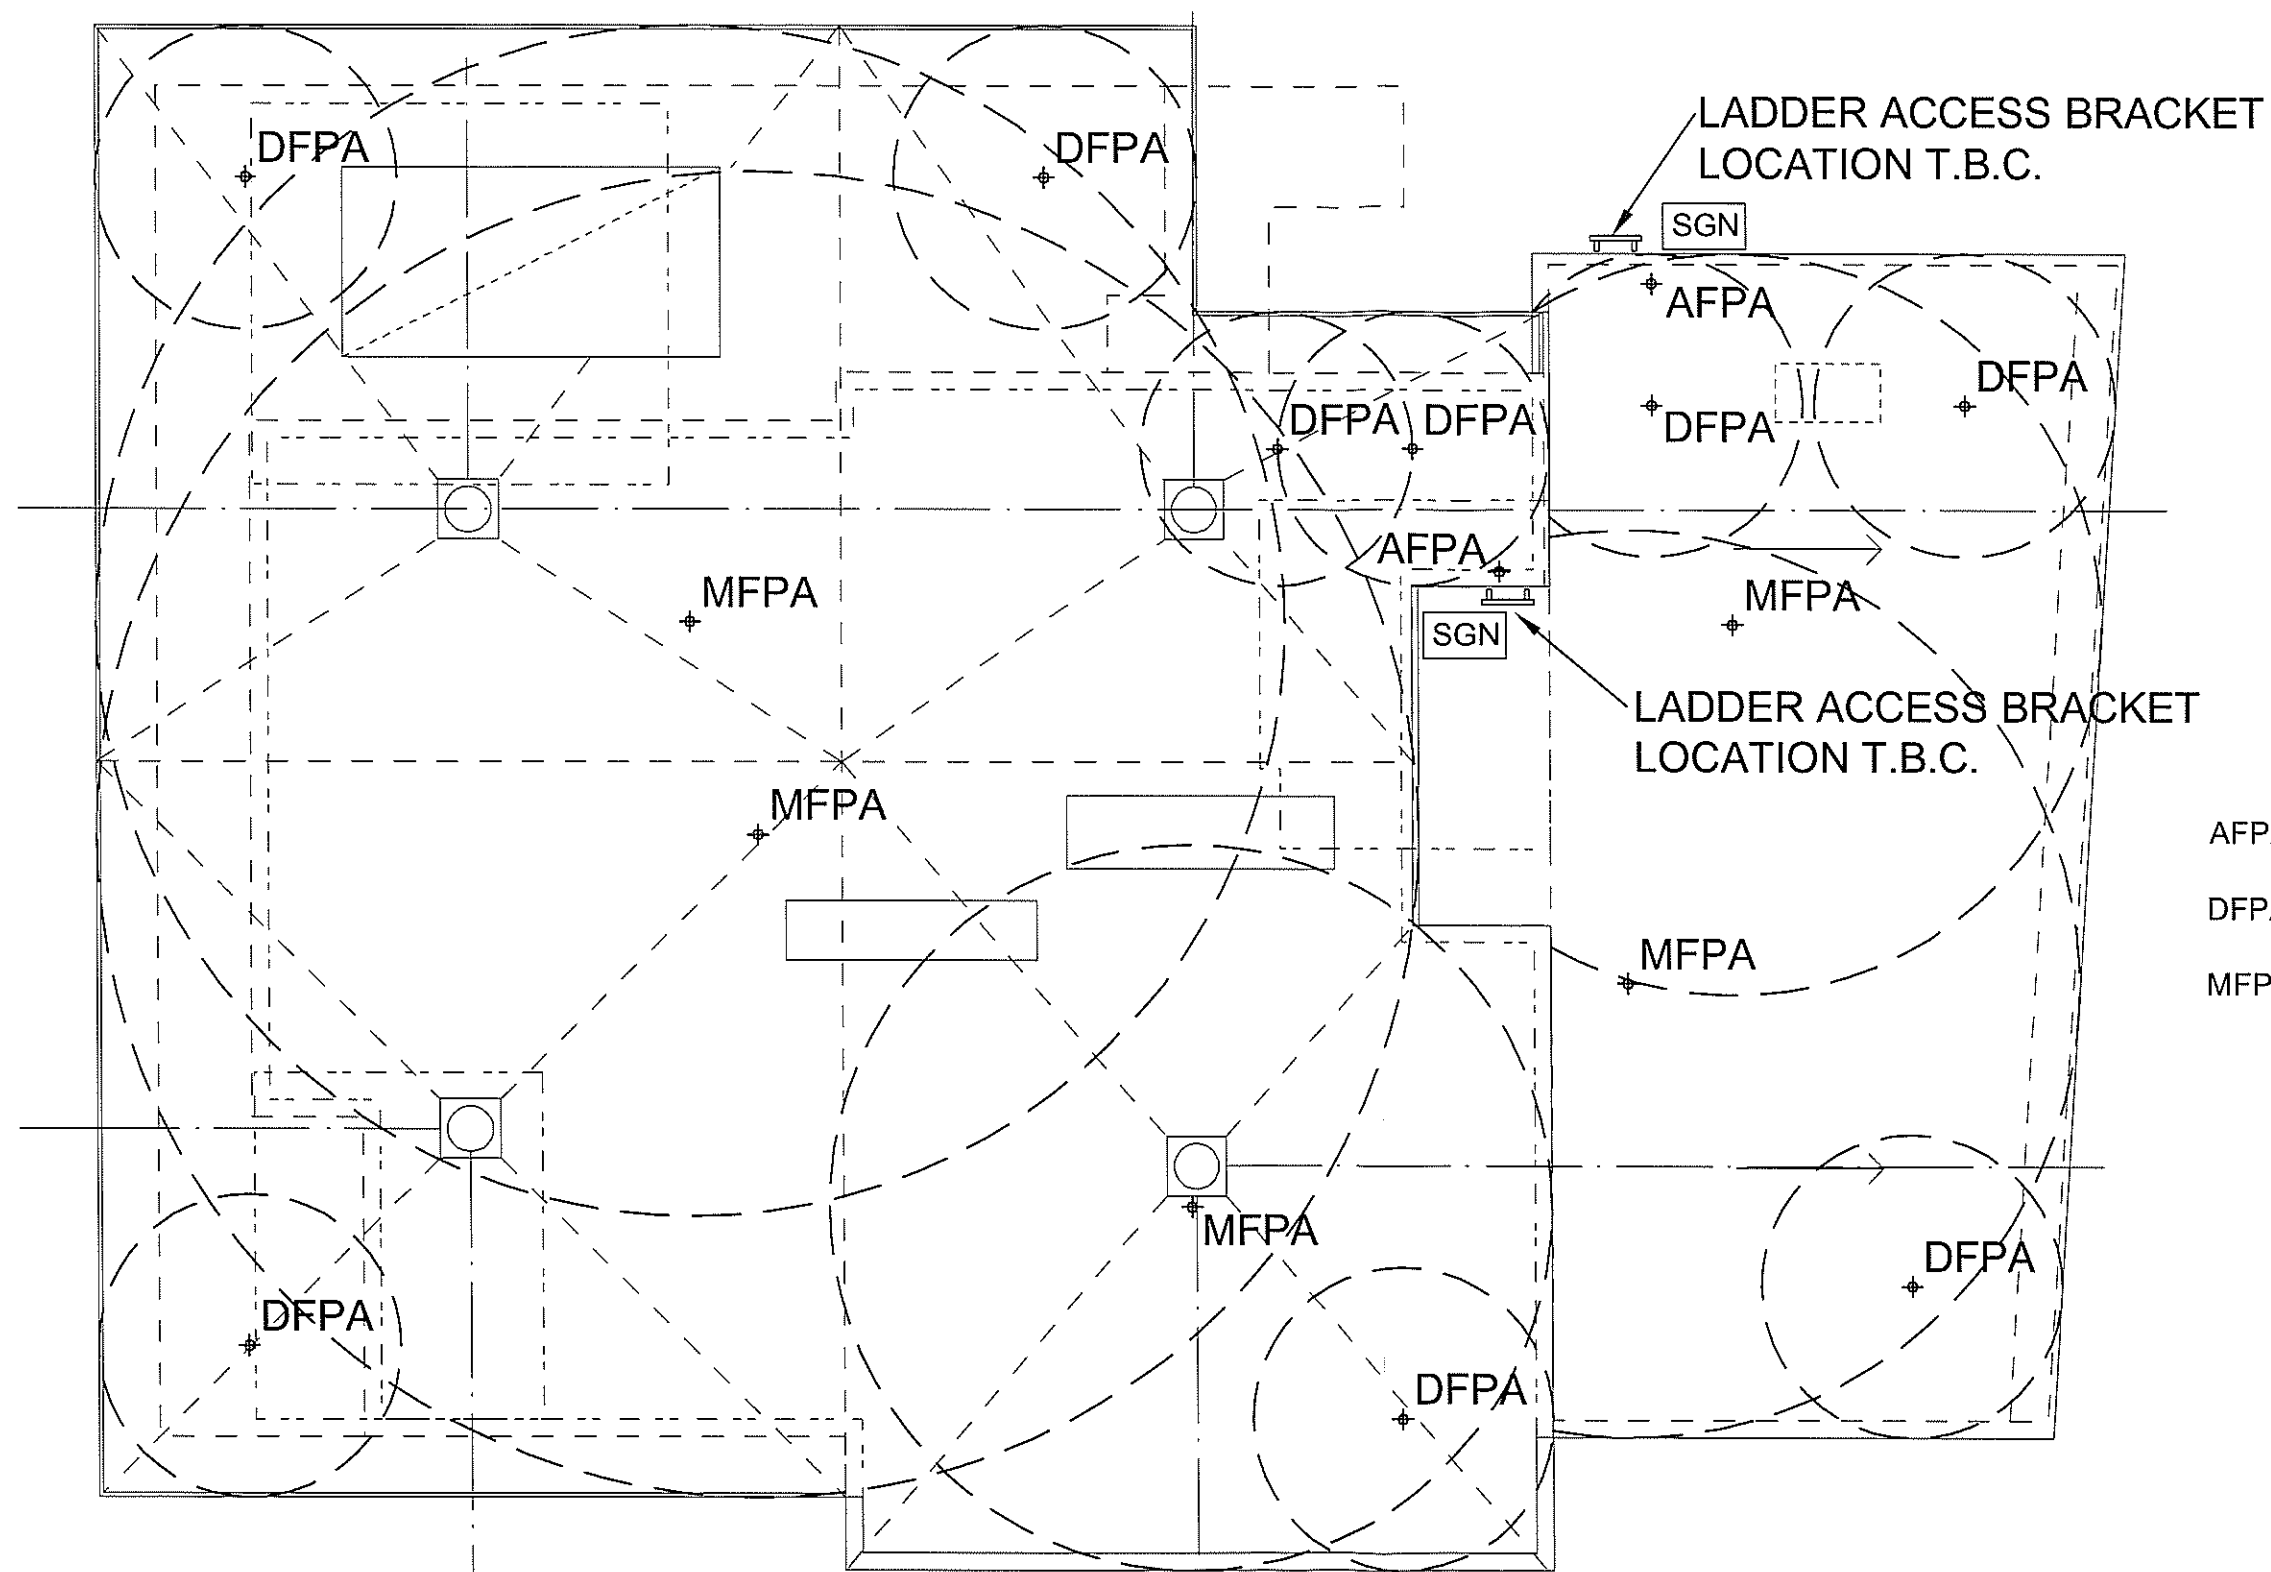

AFPA - Access Fall Prevention Anchor
 DFPA - Diversion Fall Prevention Anchor
 MFPA - Main Fall Prevention Anchor

Designed DP	Date 27/07/12	 Safemaster HEIGHT SAFETY SOLUTIONS Tel: (08) 6218 5158 Fax: (08) 9456 5014	DAVISON DWELLING - 80 CHIPPING ROAD CITY BEACH	
Drawn DP	Date 27/07/12			
Checked -	Date -			
THIS DRAWING AND THE COPYRIGHT THEREIN ARE THE PROPERTY OF SAFEMASTER SAFETY PRODUCTS AND IS NOT TO BE USED, REPRODUCED OR COPIED, WHOLLY OR IN PART WITHOUT THE WRITTEN PERMISSION OF SAFEMASTER SAFETY PRODUCTS.		A3	SCALE: 1:100	DRAWING No: SM7905-Drawing
				REV: -