


LEGEND	
⊕	Fall prevention anchorage
┐┐	Ladder access bracket
┐	Permanent ladder rung
	Permanent access ladder
~~~~~	Horizontal/vertical static line
▤	Walkway
SGN	Signage
▽	Roof access hatch
▨	Permanent ladder platform

- AFPA - Access Fall Prevention Anchor
- DFPA - Diversion Fall Prevention Anchor
- MFPA - Main Fall Prevention Anchor

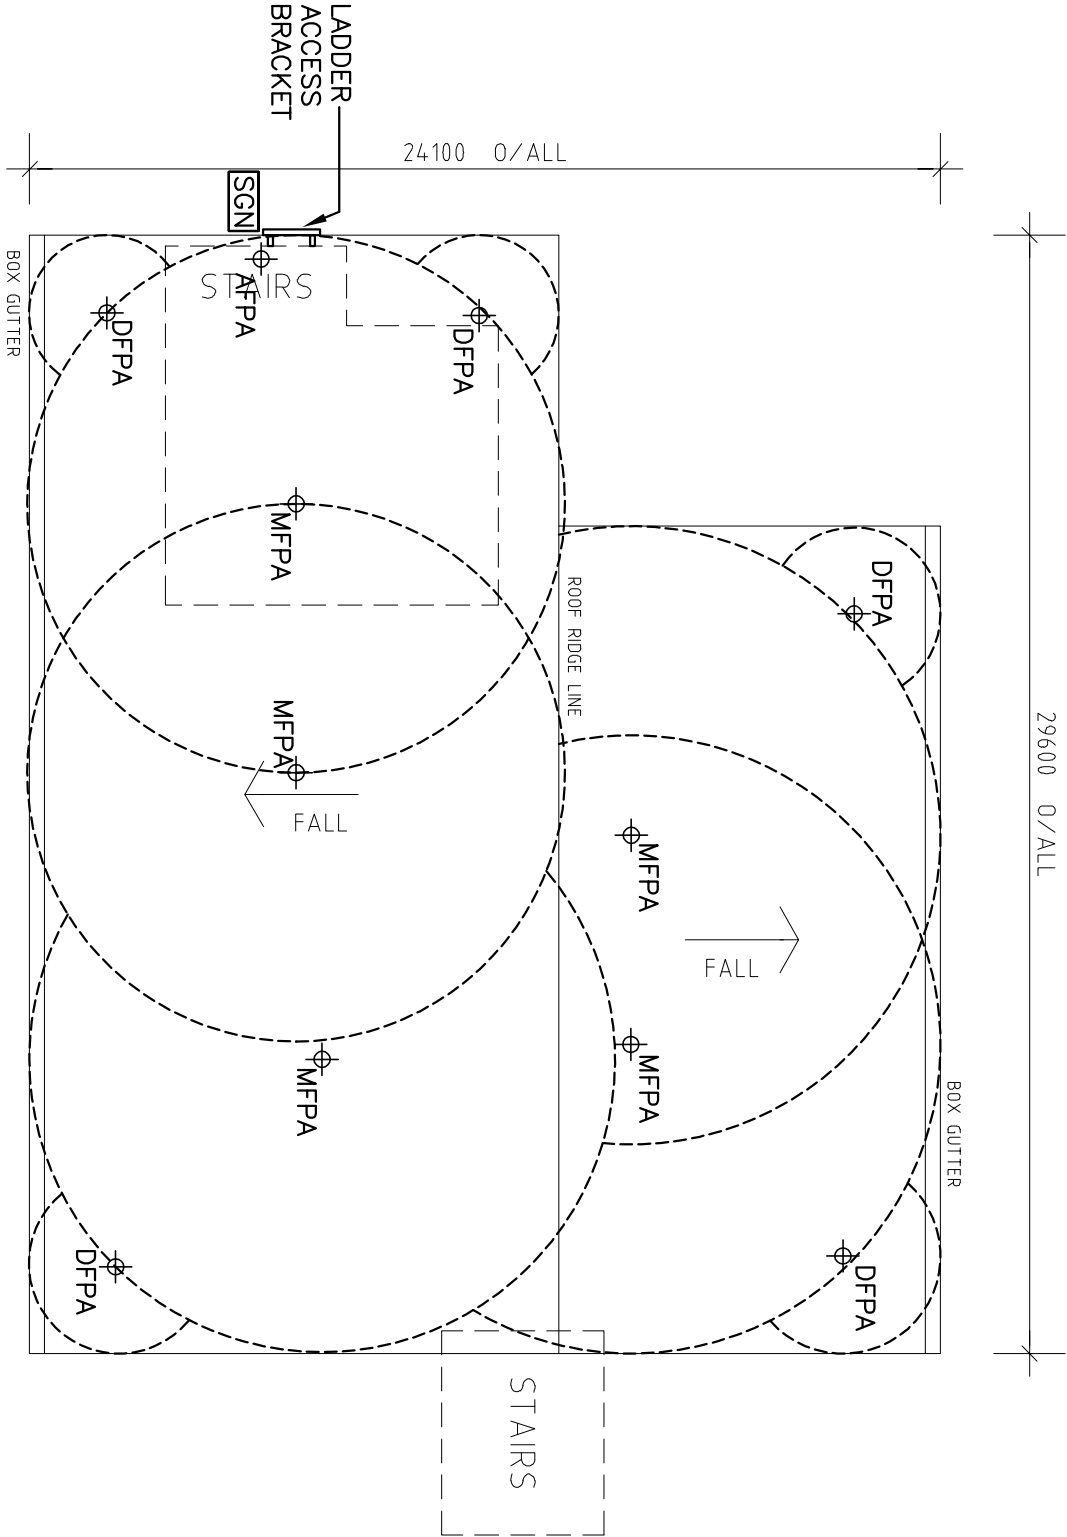

Designed	Date	 SafeMaster HEIGHT SAFETY SOLUTIONS  Tel: (08) 6218 5158    Fax: (08) 9456 5014		GIRRAWHEEN SHS ROOF RESTORATION	
LL	18-10-12				
Drawn	Date				
LL	18-10-12	THIS DRAWING AND THE COPYRIGHT THEREIN ARE THE PROPERTY OF SAFEMASTER SAFETY PRODUCTS AND IS NOT TO BE USED, REPRODUCED OR COPIED, WHOLLY OR IN PART WITHOUT THE WRITTEN PERMISSION OF SAFEMASTER SAFETY PRODUCTS.		A3	
Checked	Date				
LL	18-10-12			SCALE: 1:200	DRAWING No. SM7074_2
				REV: -	