
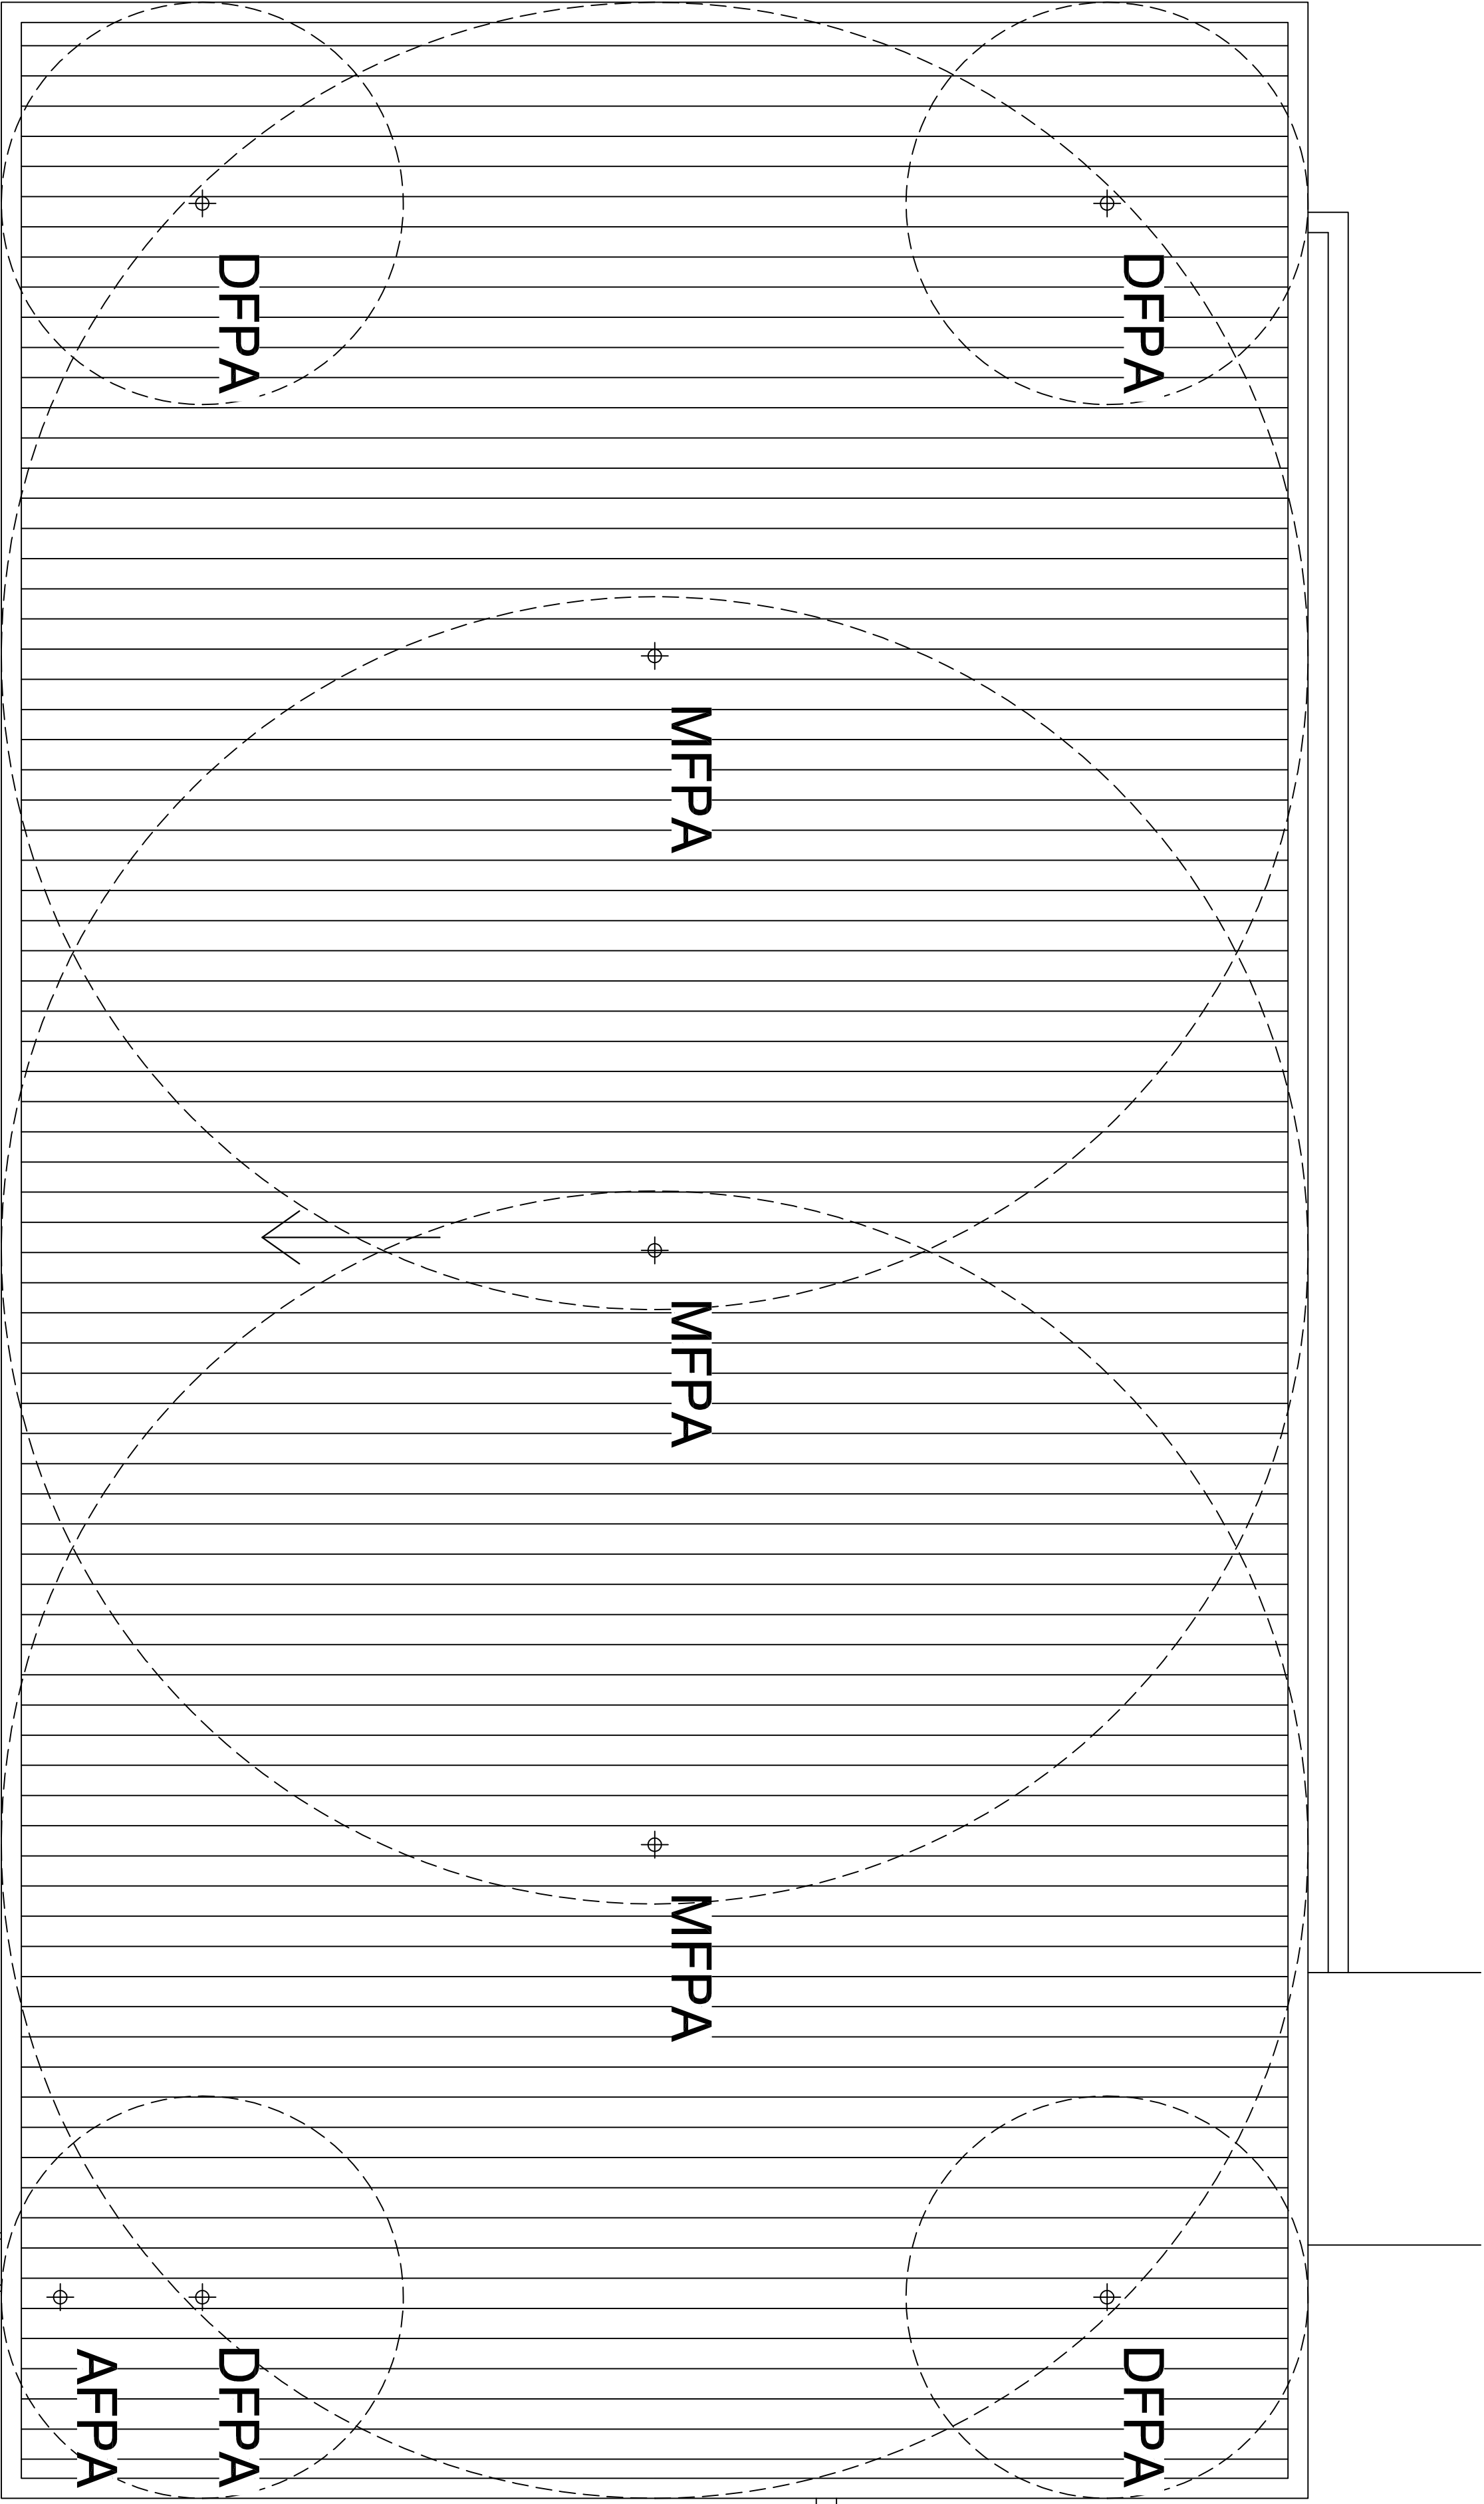


LEGEND	
	Fall prevention anchorage
	Ladder access bracket
	Permanent ladder rung
	Permanent access ladder
	Hydraulically/vertical static line
	Walkway
	Signage
	Roof access hatch
	Permanent ladder platform

AFPA - Access Fall Prevention Anchor
DFPA - Diversion Fall Prevention Anchor
MFPA - Main Fall Prevention Anchor

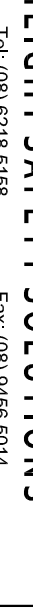

LADDER ACCESS
BRACKET

Designed	Date	 SafeMaster HEIGHT SAFETY SOLUTIONS Tel: (08) 8218 5188 Fax: (08) 8426 5014 THIS DRAWING AND THE COPYRIGHT THEREIN ARE THE PROPERTY OF SAFE MASTER SAFETY SYSTEMS PTY LTD. NO PART OF THIS DRAWING IS TO BE REPRODUCED OR TRANSMITTED IN ANY FORM OR BY ANY MEANS, ELECTRONIC OR MECHANICAL, WITHOUT THE WRITTEN PERMISSION OF SAFE MASTER SAFETY PRODUCTS.				A1	HELENA VALLEY COLLEGE CLASSROOM & OFFICES BUILDING HEIGHT SAFETY SYSTEM SCALE: 1:50 DRAWING No. SM-4814 REV: B	
PMD	17-09-12							
Drawn	Date							
PMD	17-09-12							
Checked	Date							
-	-							