


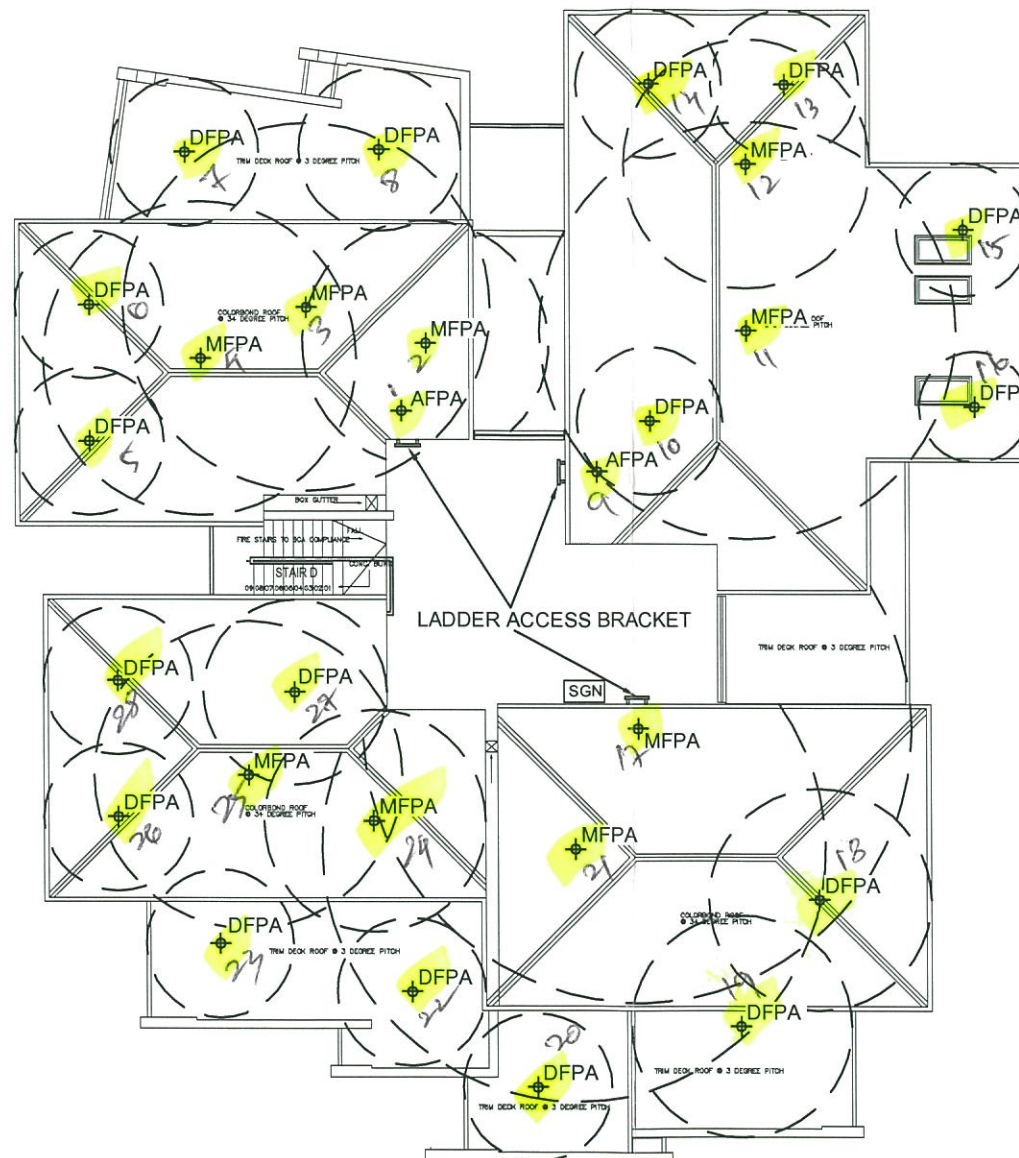

LEGEND	
	Fall prevention anchorage
	Ladder access bracket
	Permanent ladder rung
	Permanent access ladder
	Horizontal/vertical static line
	Walkway
	Signage
	Roof access hatch
	Permanent ladder platform

AFPA - Access Fall Prevention Anchor
 DFPA - Diversion Fall Prevention Anchor
 MFPA - Main Fall Prevention Anchor

Designed GD	Date 09-08-12
Drawn GD	Date 09-08-12
Checked -	Date -

Safemaster
 HEIGHT SAFETY SOLUTIONS
 Tel: (08) 6218 5158 Fax: (08) 9456 5014

THIS DRAWING AND THE COPYRIGHT THEREIN ARE THE PROPERTY OF SAFEMASTER SAFETY PRODUCTS AND IS NOT TO BE USED, REPRODUCED OR COPIED, WHOLLY OR IN PART WITHOUT THE WRITTEN PERMISSION OF SAFEMASTER SAFETY PRODUCTS.

A3

HOVIA TERRACE APARTMENTS
 HOVIA TERRACE, CANNING HWY
 KENSINGTON, WA

SCALE: 1:200	DRAWING No: SM7943	REV: -
--------------	--------------------	--------