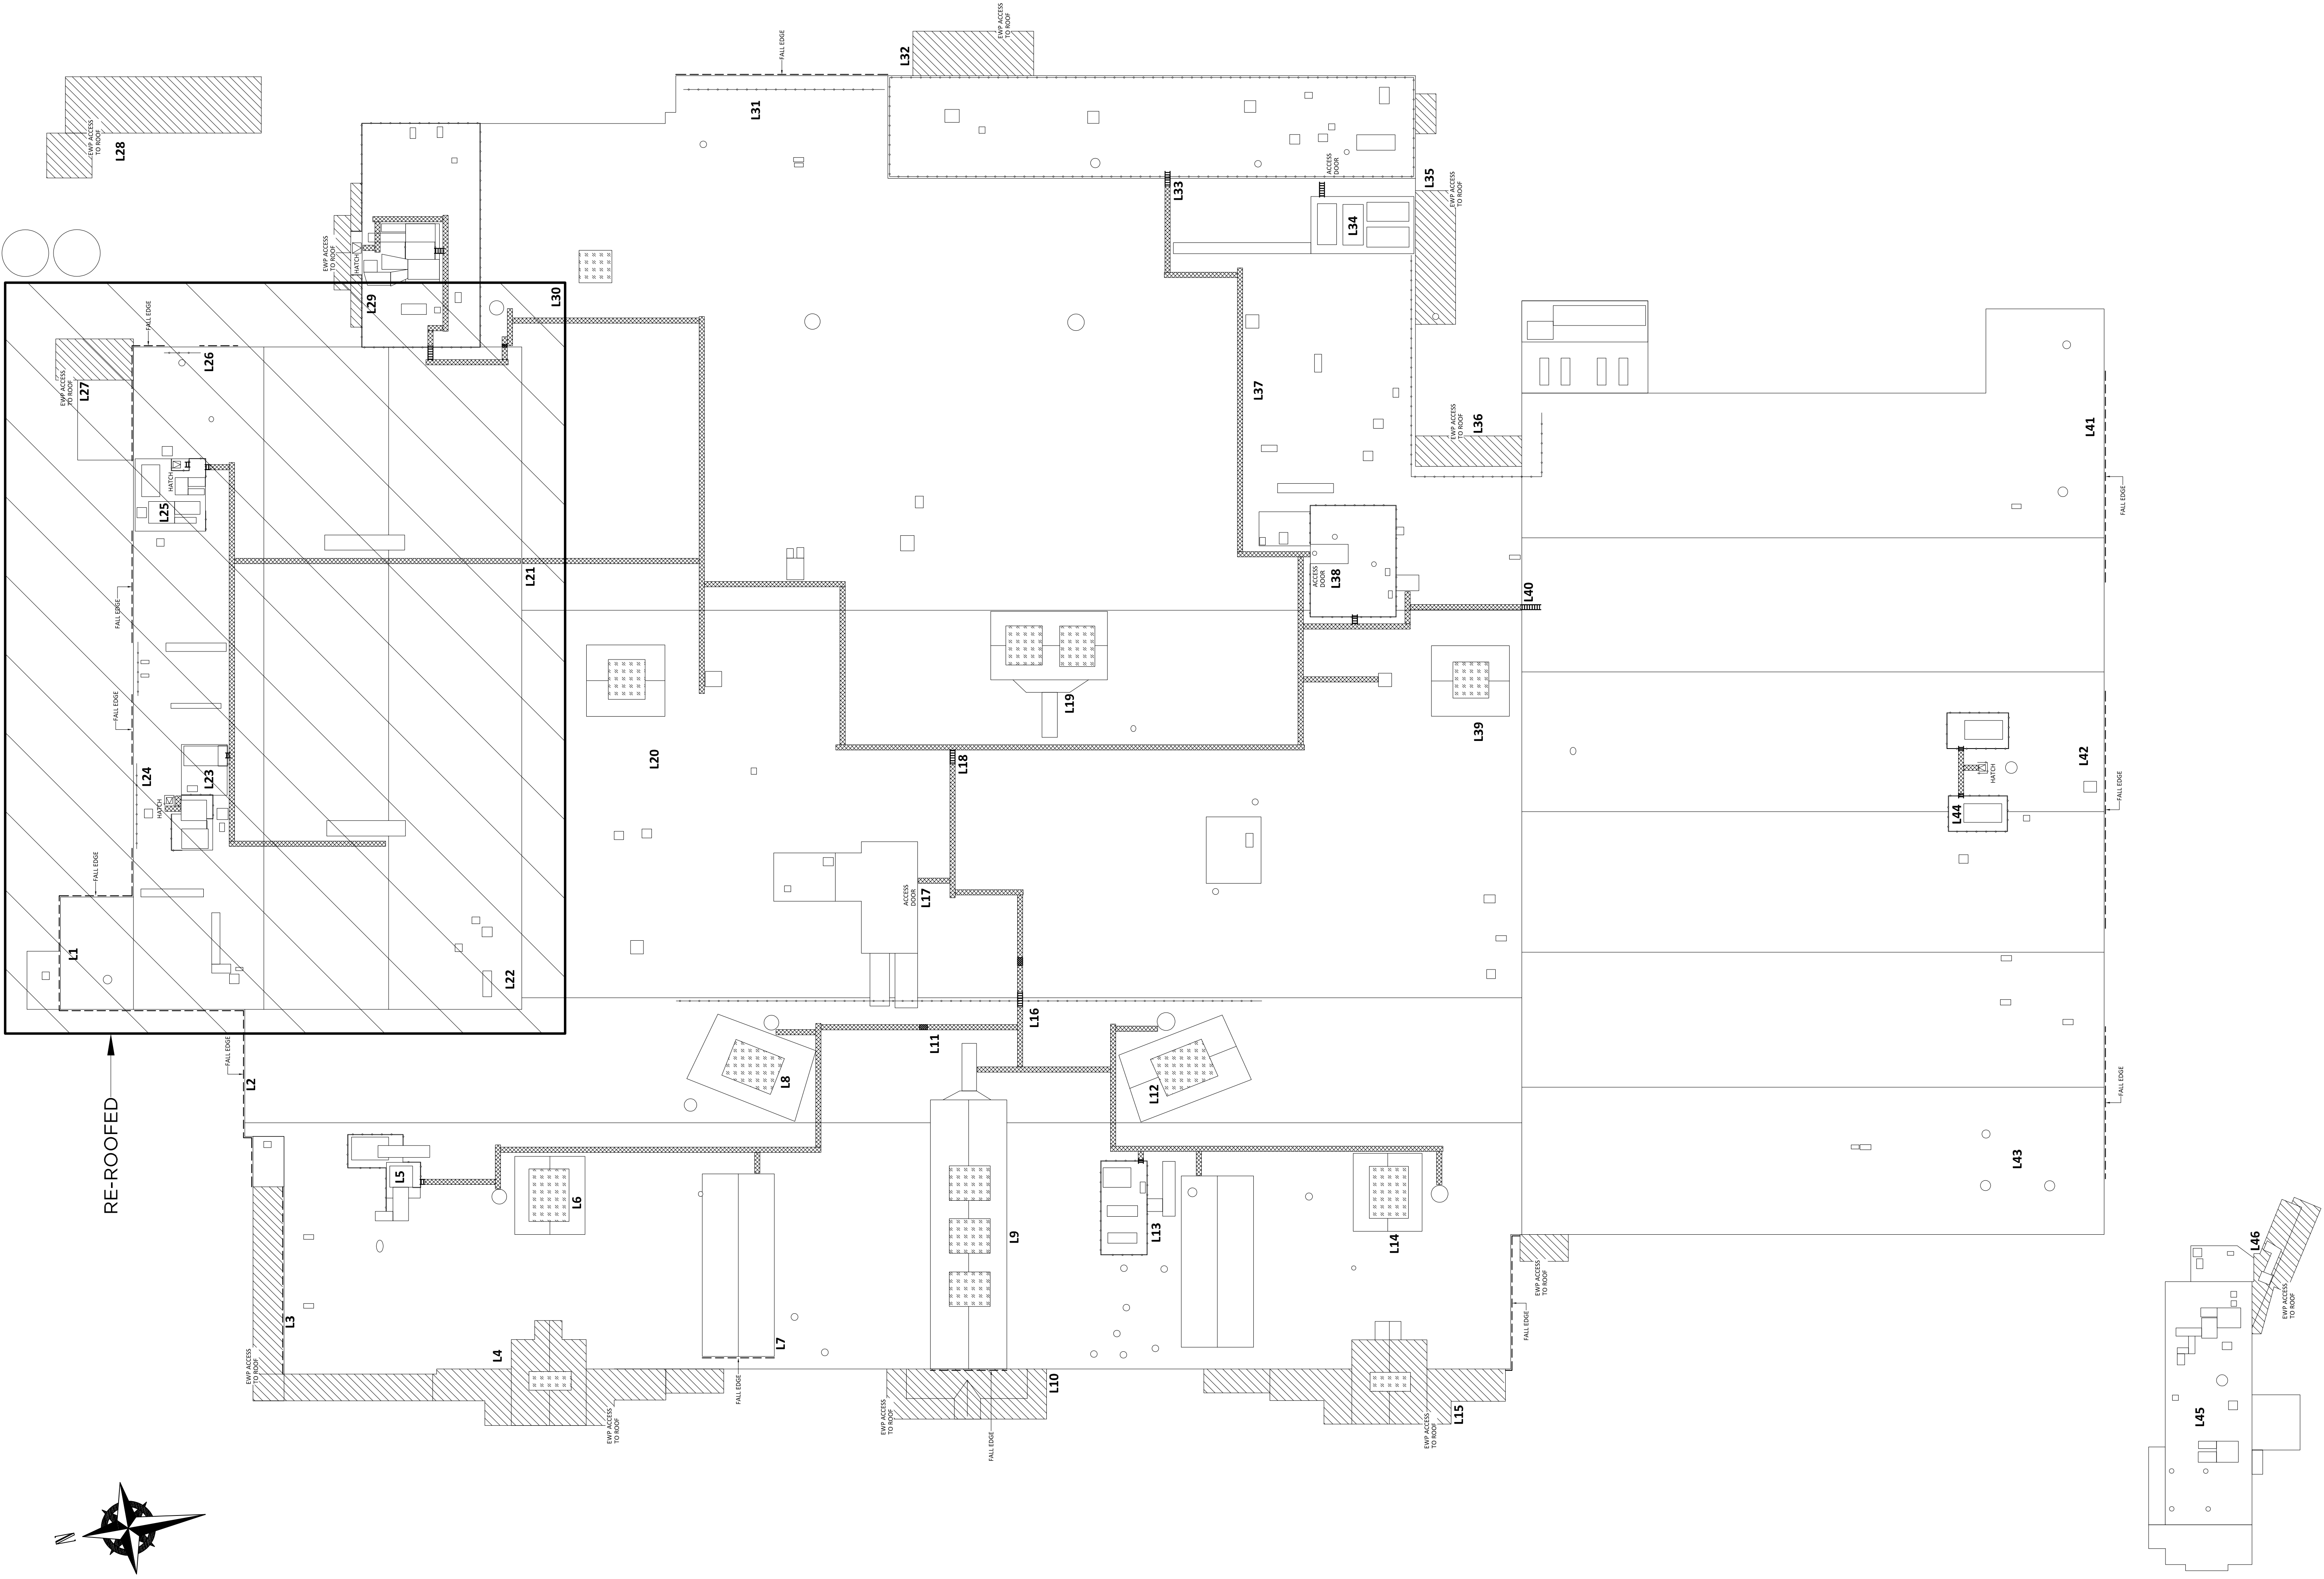


	ROOF ACCESS HATCH	ROOF ACCESS SIGN	HORIZONTAL STATIC LINE	REV	DATE	BY	APP	DESCRIPTION	DATE	30-05-2018		 Safemaster® SAFETY PRODUCTS PTY LTD Tel: (08) 6218 5158 Fax: (08) 9456 5014	PROJECT NAME	ROOF SAFETY UPGRADES - MOUNT PLEASANT CENTRE		
	LADDER ACCESS BRACKET	ROOF WALKWAY	PLATFORM GRATING	-	30-05-18	GOVIN	RICHARD	INITIAL REPORT	DRAWN	GOVIN			SITE ADDRESS	CNR BUCASIA RD AND PHILLIP ST, MOUNT PLEASANT QLD 4740		
				1	21-08-19	GOVIN	RICHARD	INITIAL REPORT	DESIGNED	GOVIN			PLAN	EXISTING ROOF SAFETY PLAN		
				2	17-09-20	GOVIN	RICHARD	RECERT REPORT					SCALE @ A3	DRAWING NO	SHEET NO	REV
FALL PREVENTION ANCHOR	PERMANENT ACCESS LADDER	HANDRAIL							CHECKED	RICHARD		1:350	SM 12182-QLD-MOUNT-E	1	2	