


LEGEND	
Φ	Fall prevention anchorage
	Ladder access bracket
	Permanent ladder rung
	Permanent access ladder
	Horizontal/vertical static line
	Walkway
	Signage
	Roof access hatch
	Permanent ladder platform

AFPA - Access Fall Prevention Anchor

DFPA - Diversion Fall Prevention Anchor

MEPA - Main Fall Prevention Anchor

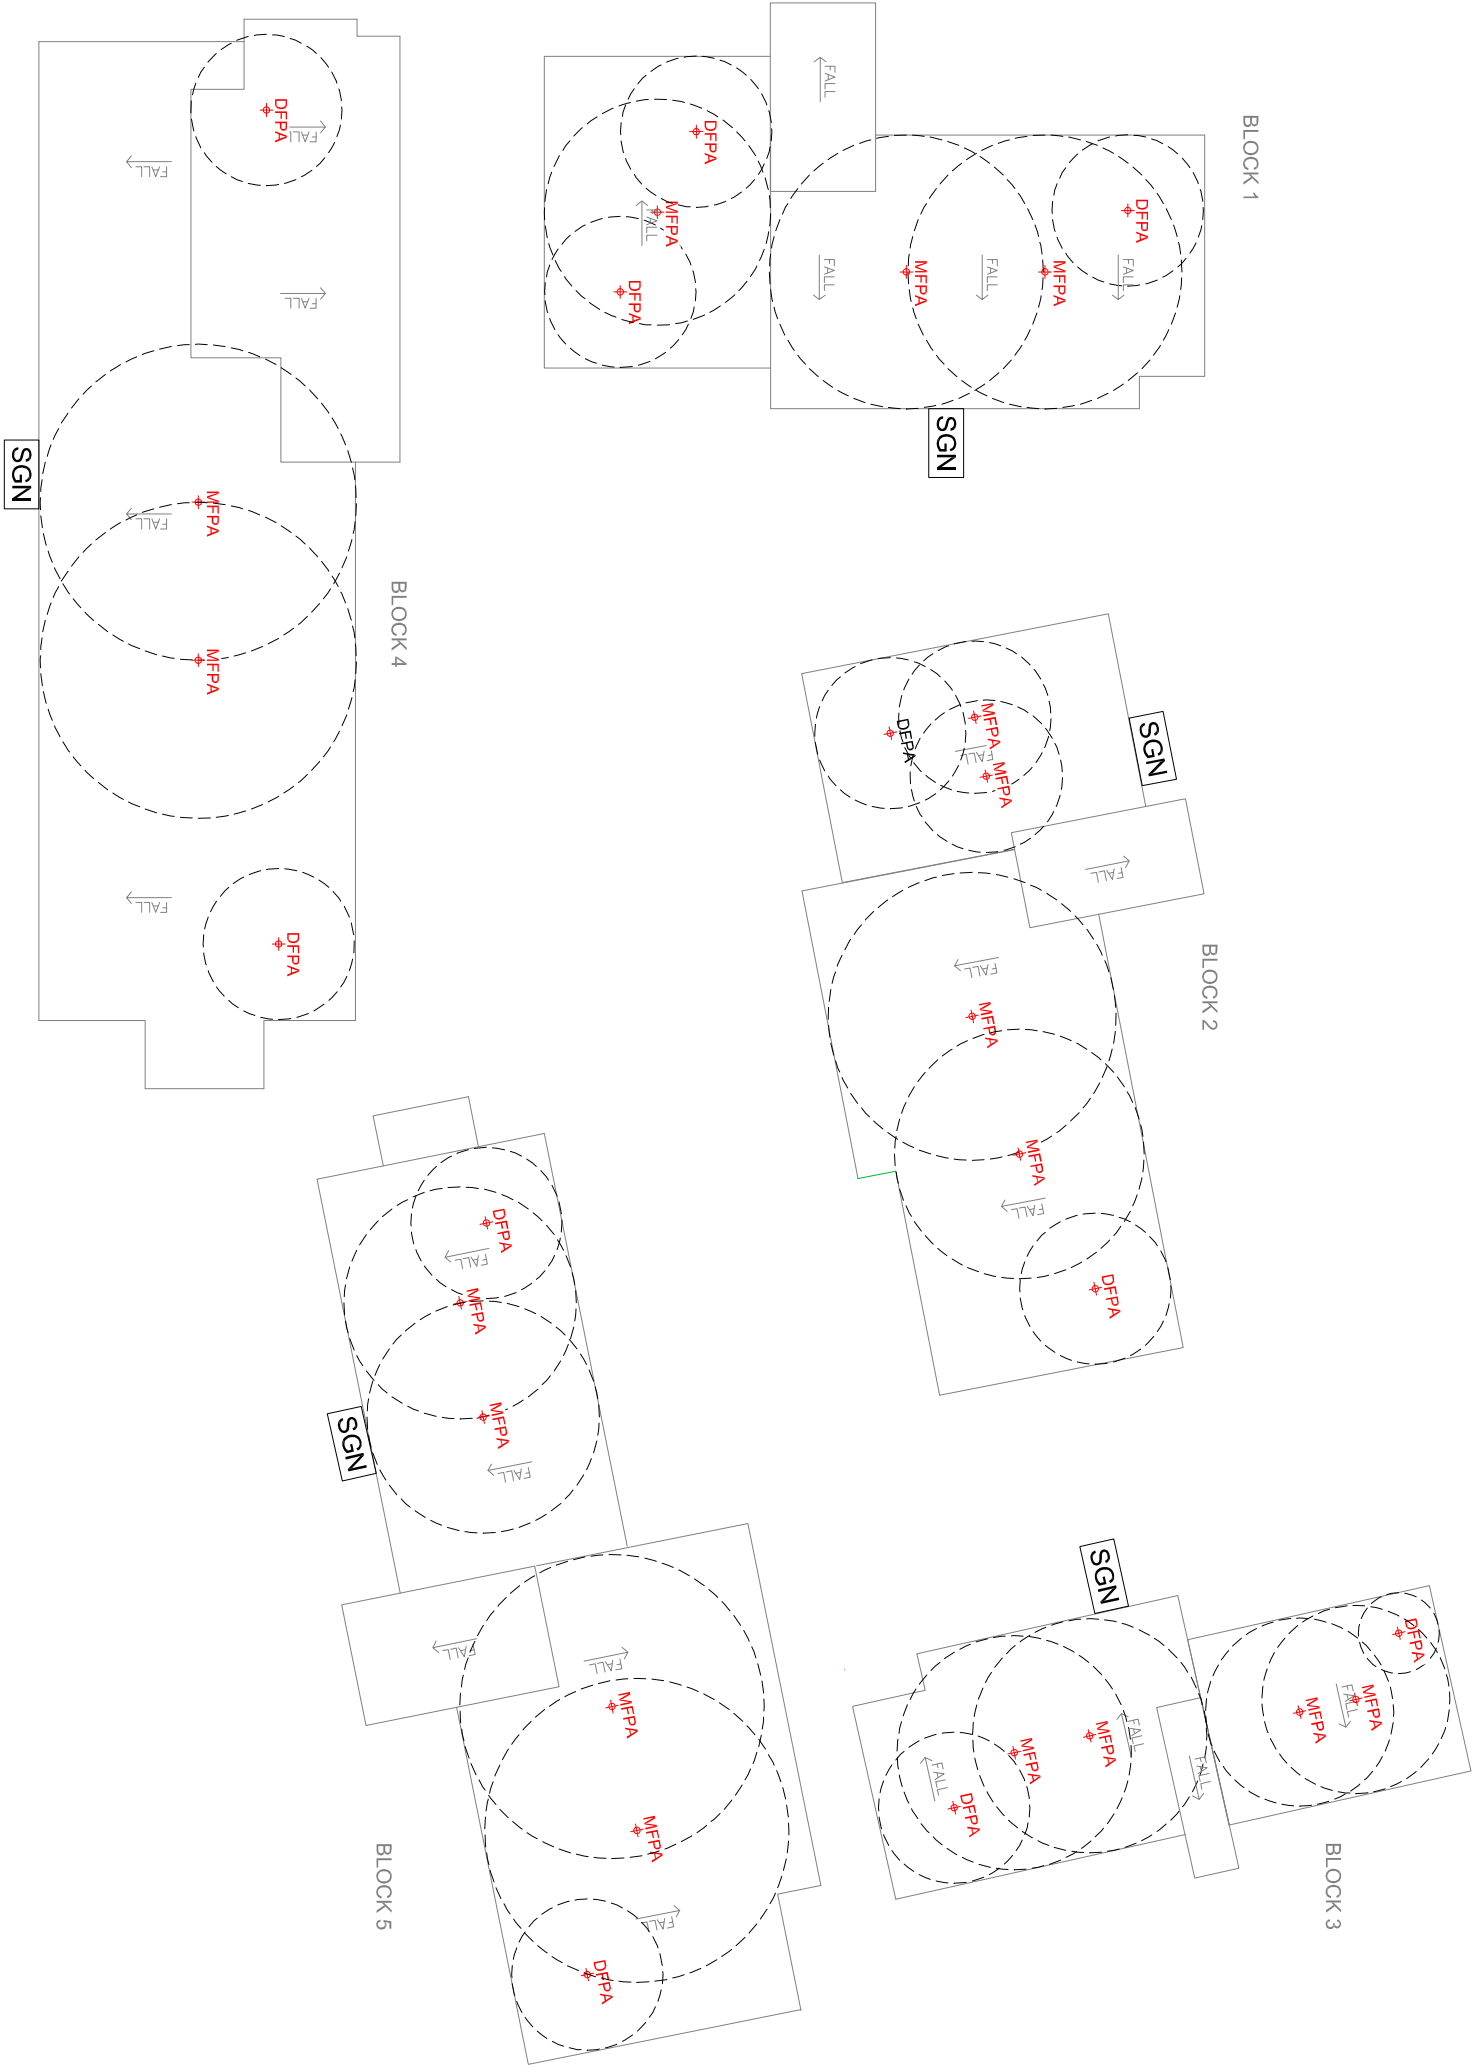

Designed	-	Date	25-11-2013	Safemaster HEIGHT SAFETY SOLUTIONS Tel: (08) 6218 5158 Fax: (08) 9456 5014	NARROGIN AGRICULTURAL COLLEGE WILLIAMS ROAD, NARROGIN, WA (BLOCK 1 - 5)	
Drawn	DYLAN	Date	25-11-2013			
Checked	RICHARD	Date	25-11-2013			
THIS DRAWING AND THE COPYRIGHT THEREIN ARE THE PROPERTY OF SAFEMASTER SAFETY PRODUCTS AND IS NOT TO BE USED, REPRODUCED OR COPIED, WHOLLY OR IN PART WITHOUT THE WRITTEN PERMISSION OF SAFEMASTER SAFETY PRODUCTS.				A3	SCALE: 1:300	DRAWING No: SM6995
					REV: -	