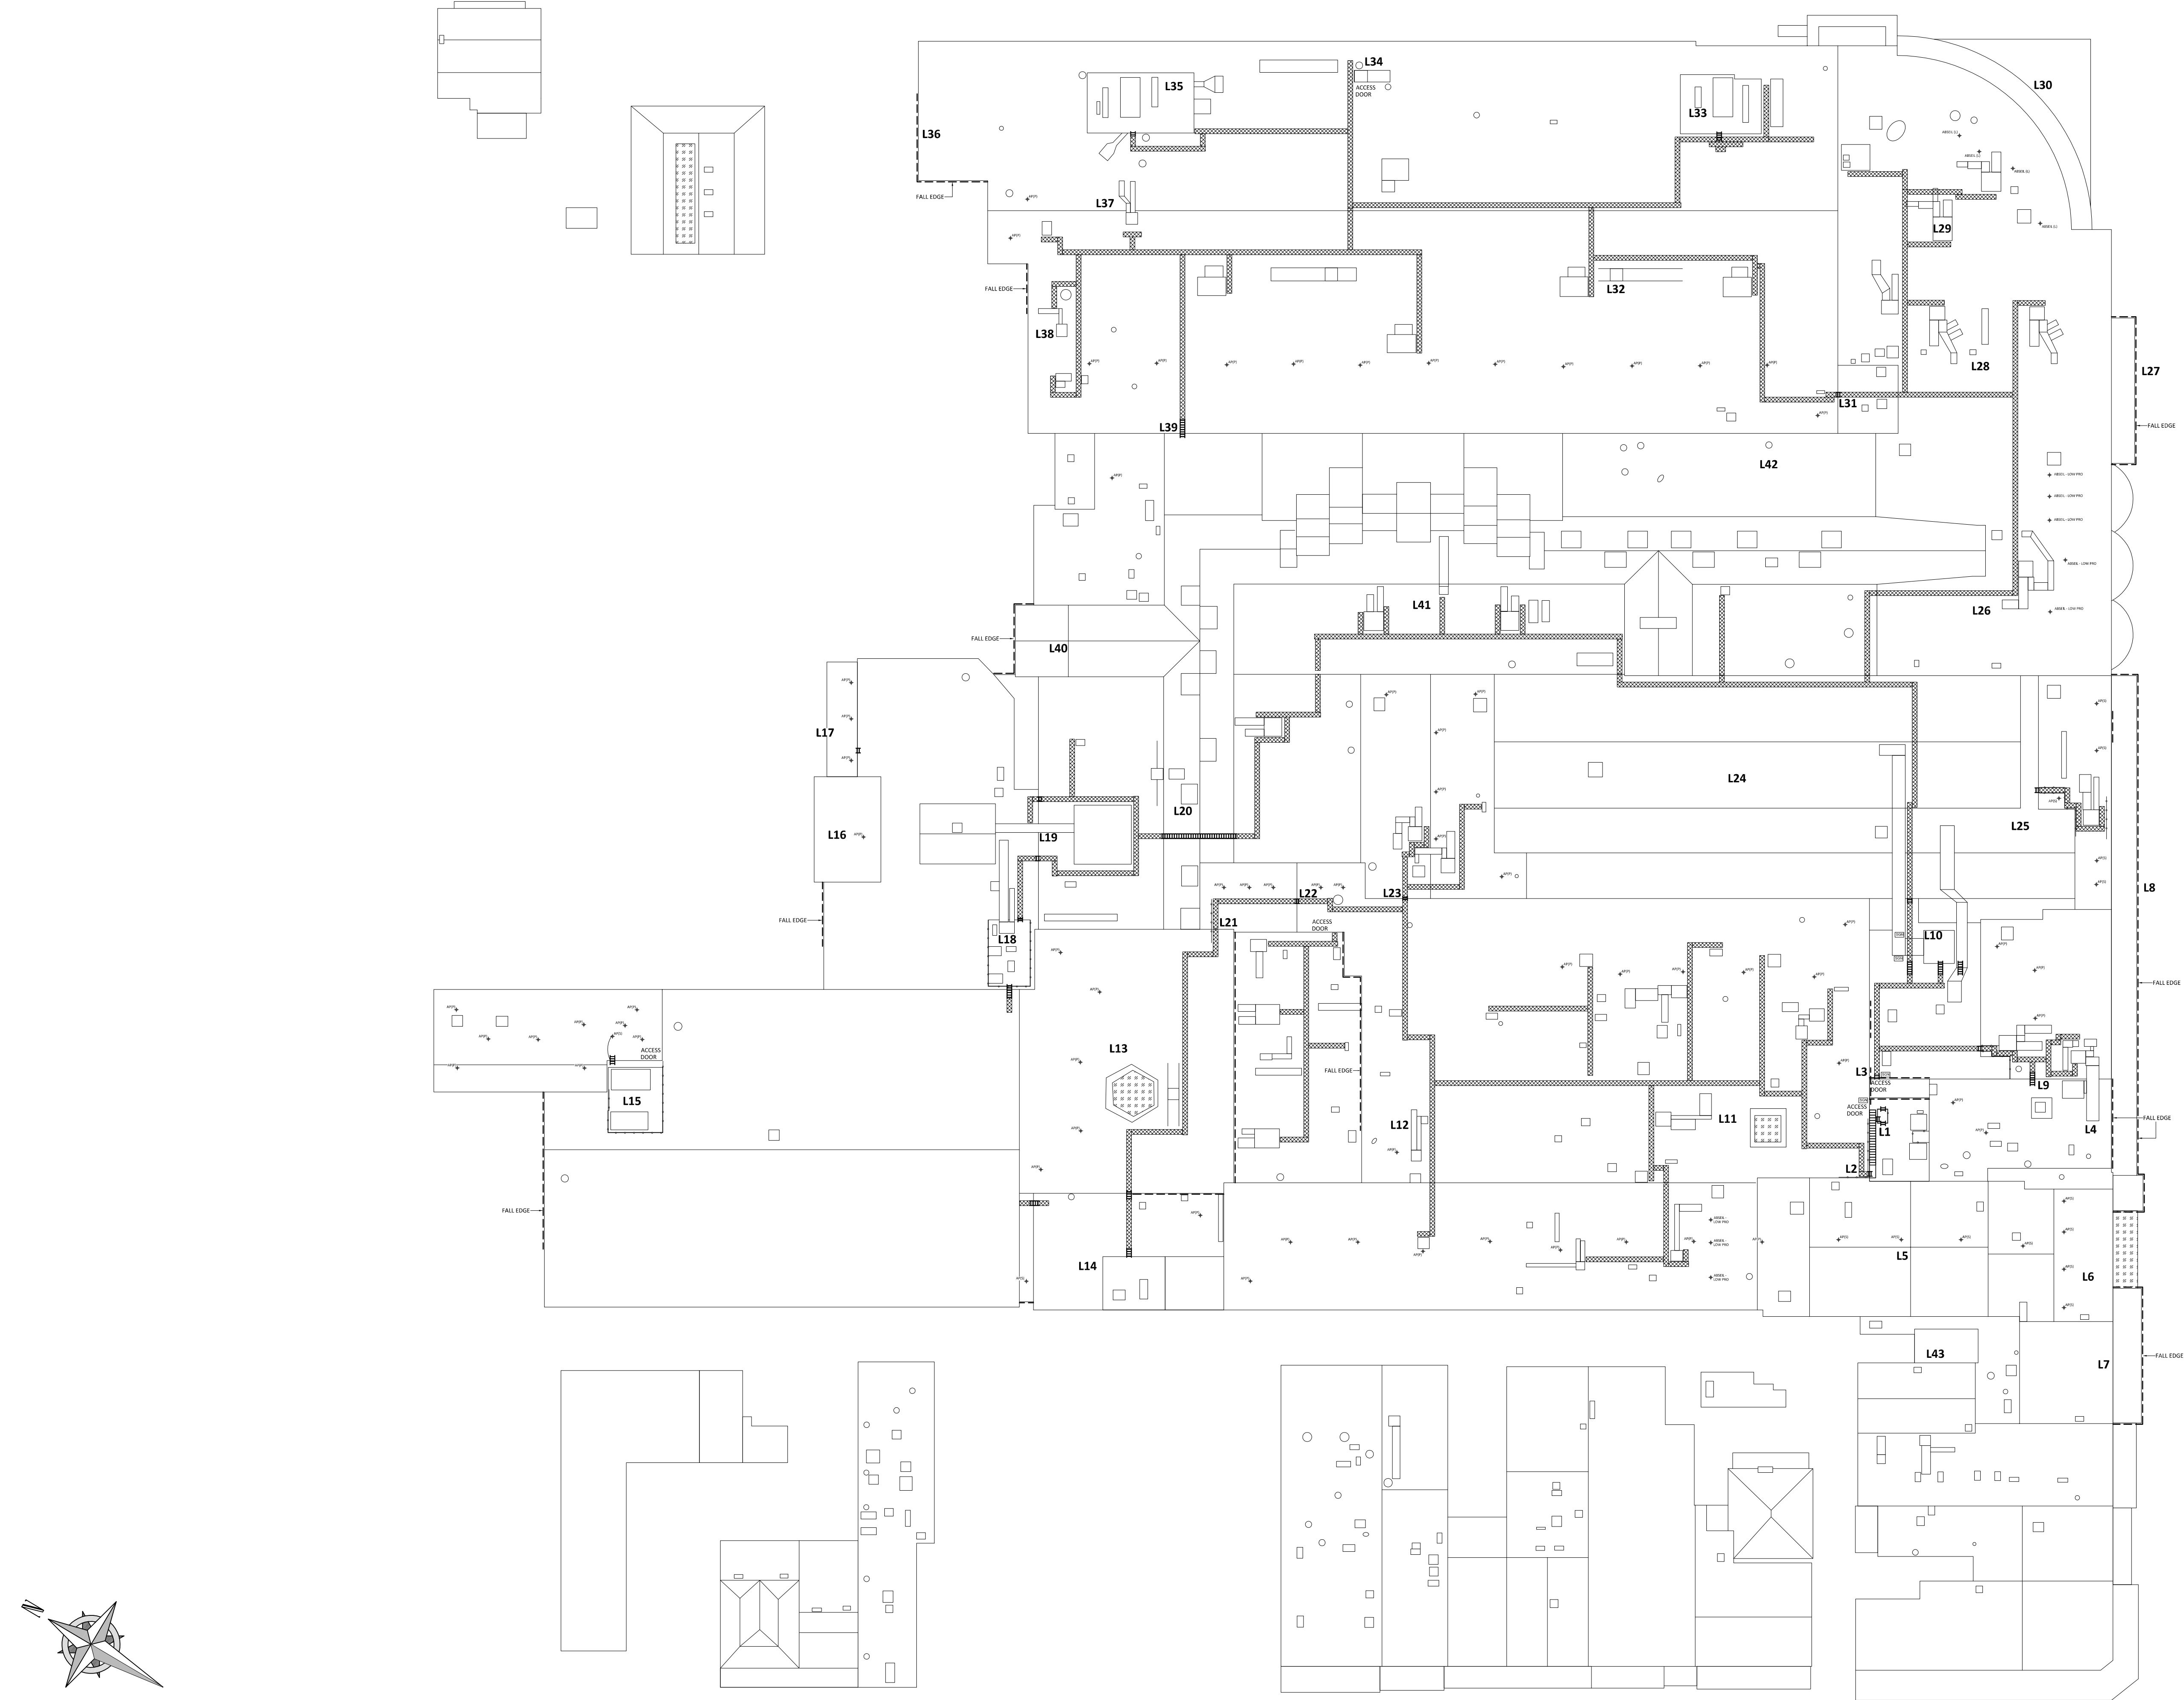
 


	ROOF ACCESS HATCH		ROOF ACCESS SIGN		HORIZONTAL STATIC LINE	REV	DATE	BY	APP	DESCRIPTION	DATE	07-02-2018		 Safemaster® SAFETY PRODUCTS PTY LTD Tel: (08) 6218 5198 Fax: (08) 9456 5014 THIS DRAWING AND THE COPYRIGHT THEREIN ARE THE PROPERTY OF SAFEMASTER SAFETY PRODUCTS AND IS NOT TO BE USED, REPRODUCED OR COPIED, WHOLLY OR IN PART WITHOUT THE WRITTEN PERMISSION OF SAFEMASTER SAFETY PRODUCTS.	PROJECT NAME	ROOF SAFETY UPGRADES - RIVERSIDE PLAZA			
	LADDER ACCESS BRACKET		ROOF WALKWAY		PLATFORM GRATING	-	07-02-18	GOVIN	RICHARD	INITIAL REPORT	DRAWN	GOVIN			SITE ADDRESS	131 MONARO STREET, QUEANBEYAN NSW 2620			
	FALL PREVENTION ANCHOR		PERMANENT ACCESS LADDER		HANDRAIL	1	20-11-18	GOVIN	RICHARD	RECERT REPORT	DESIGNED	GOVIN			PLAN	EXISTING ROOF SAFETY PLAN			
						2	18-09-19	GOVIN	RICHARD	RECERT REPORT	CHECKED	RICHARD			SCALE @ A1	DRAWING NO	SHEET NO	REV	
															1:400	SM 12182-NSW-RIVE-E	1	2	