


LEGEND	
	Fall prevention anchorage
	Ladder access bracket
	Permanent ladder rung
	Permanent access ladder
	Hydraulically-actuated static line
	Walkway
	Signage
	Roof access hatch
	Permanent ladder platform

APPA - Access Fall Prevention Anchor
DFPA - Division Fall Prevention Anchor
MFPA - Main Fall Prevention Anchor

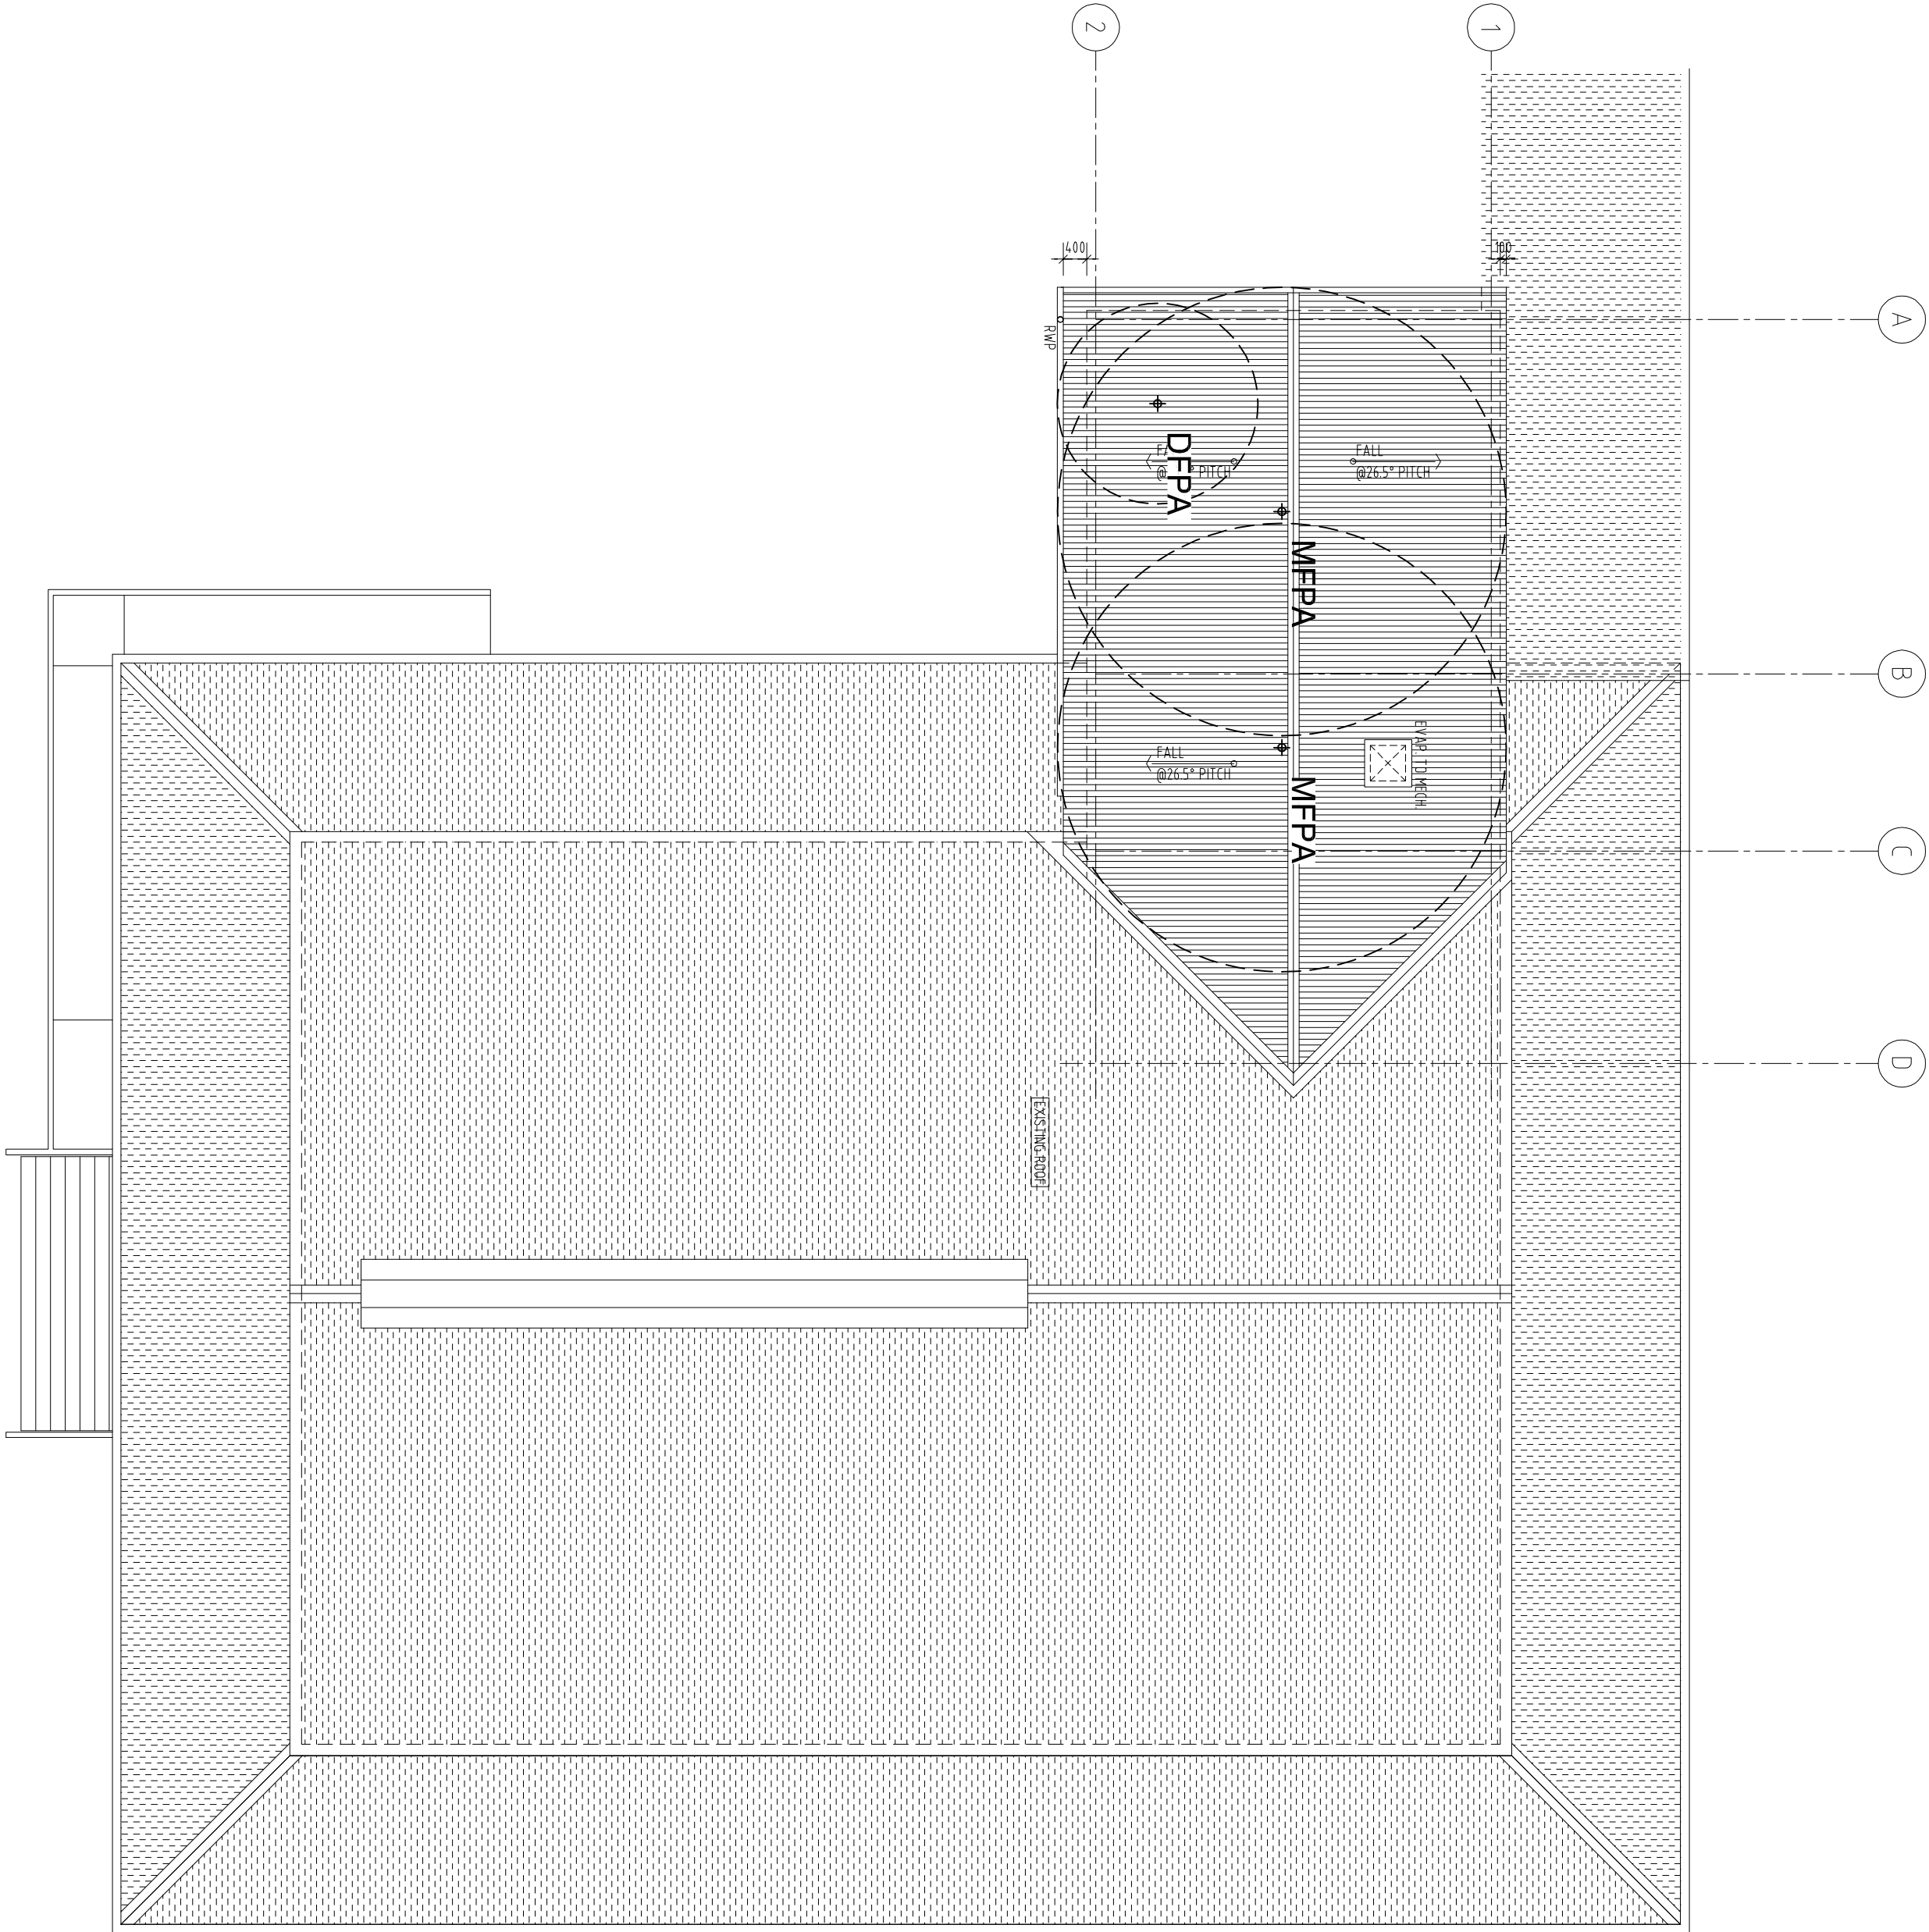

Designed	PMD	Date	02-10-12	SafeMaster HEIGHT SAFETY SOLUTIONS Tel: (08) 5218 5188 Fax: (08) 8426 5014 THIS DRAWING AND THE COPYRIGHT THEREIN ARE THE PROPERTY OF SAFE MASTER SAFETY SYSTEMS. IT IS NOT TO BE REPRODUCED OR COPIED, WHOLLY OR IN PART, WITHOUT THE WRITTEN PERMISSION OF SAFE MASTER SAFETY PRODUCTS.	A1	ROLEYSTONE DISTRICT HIGH SCHOOL ADMIN. ADDITIONS HEIGHT SAFETY SYSTEM
Drawn	PMD	Date	02-10-12			
Checked	-	Date	-			
SCALE: 1:100		DRAWING No. SM - 6247		REV: B		