


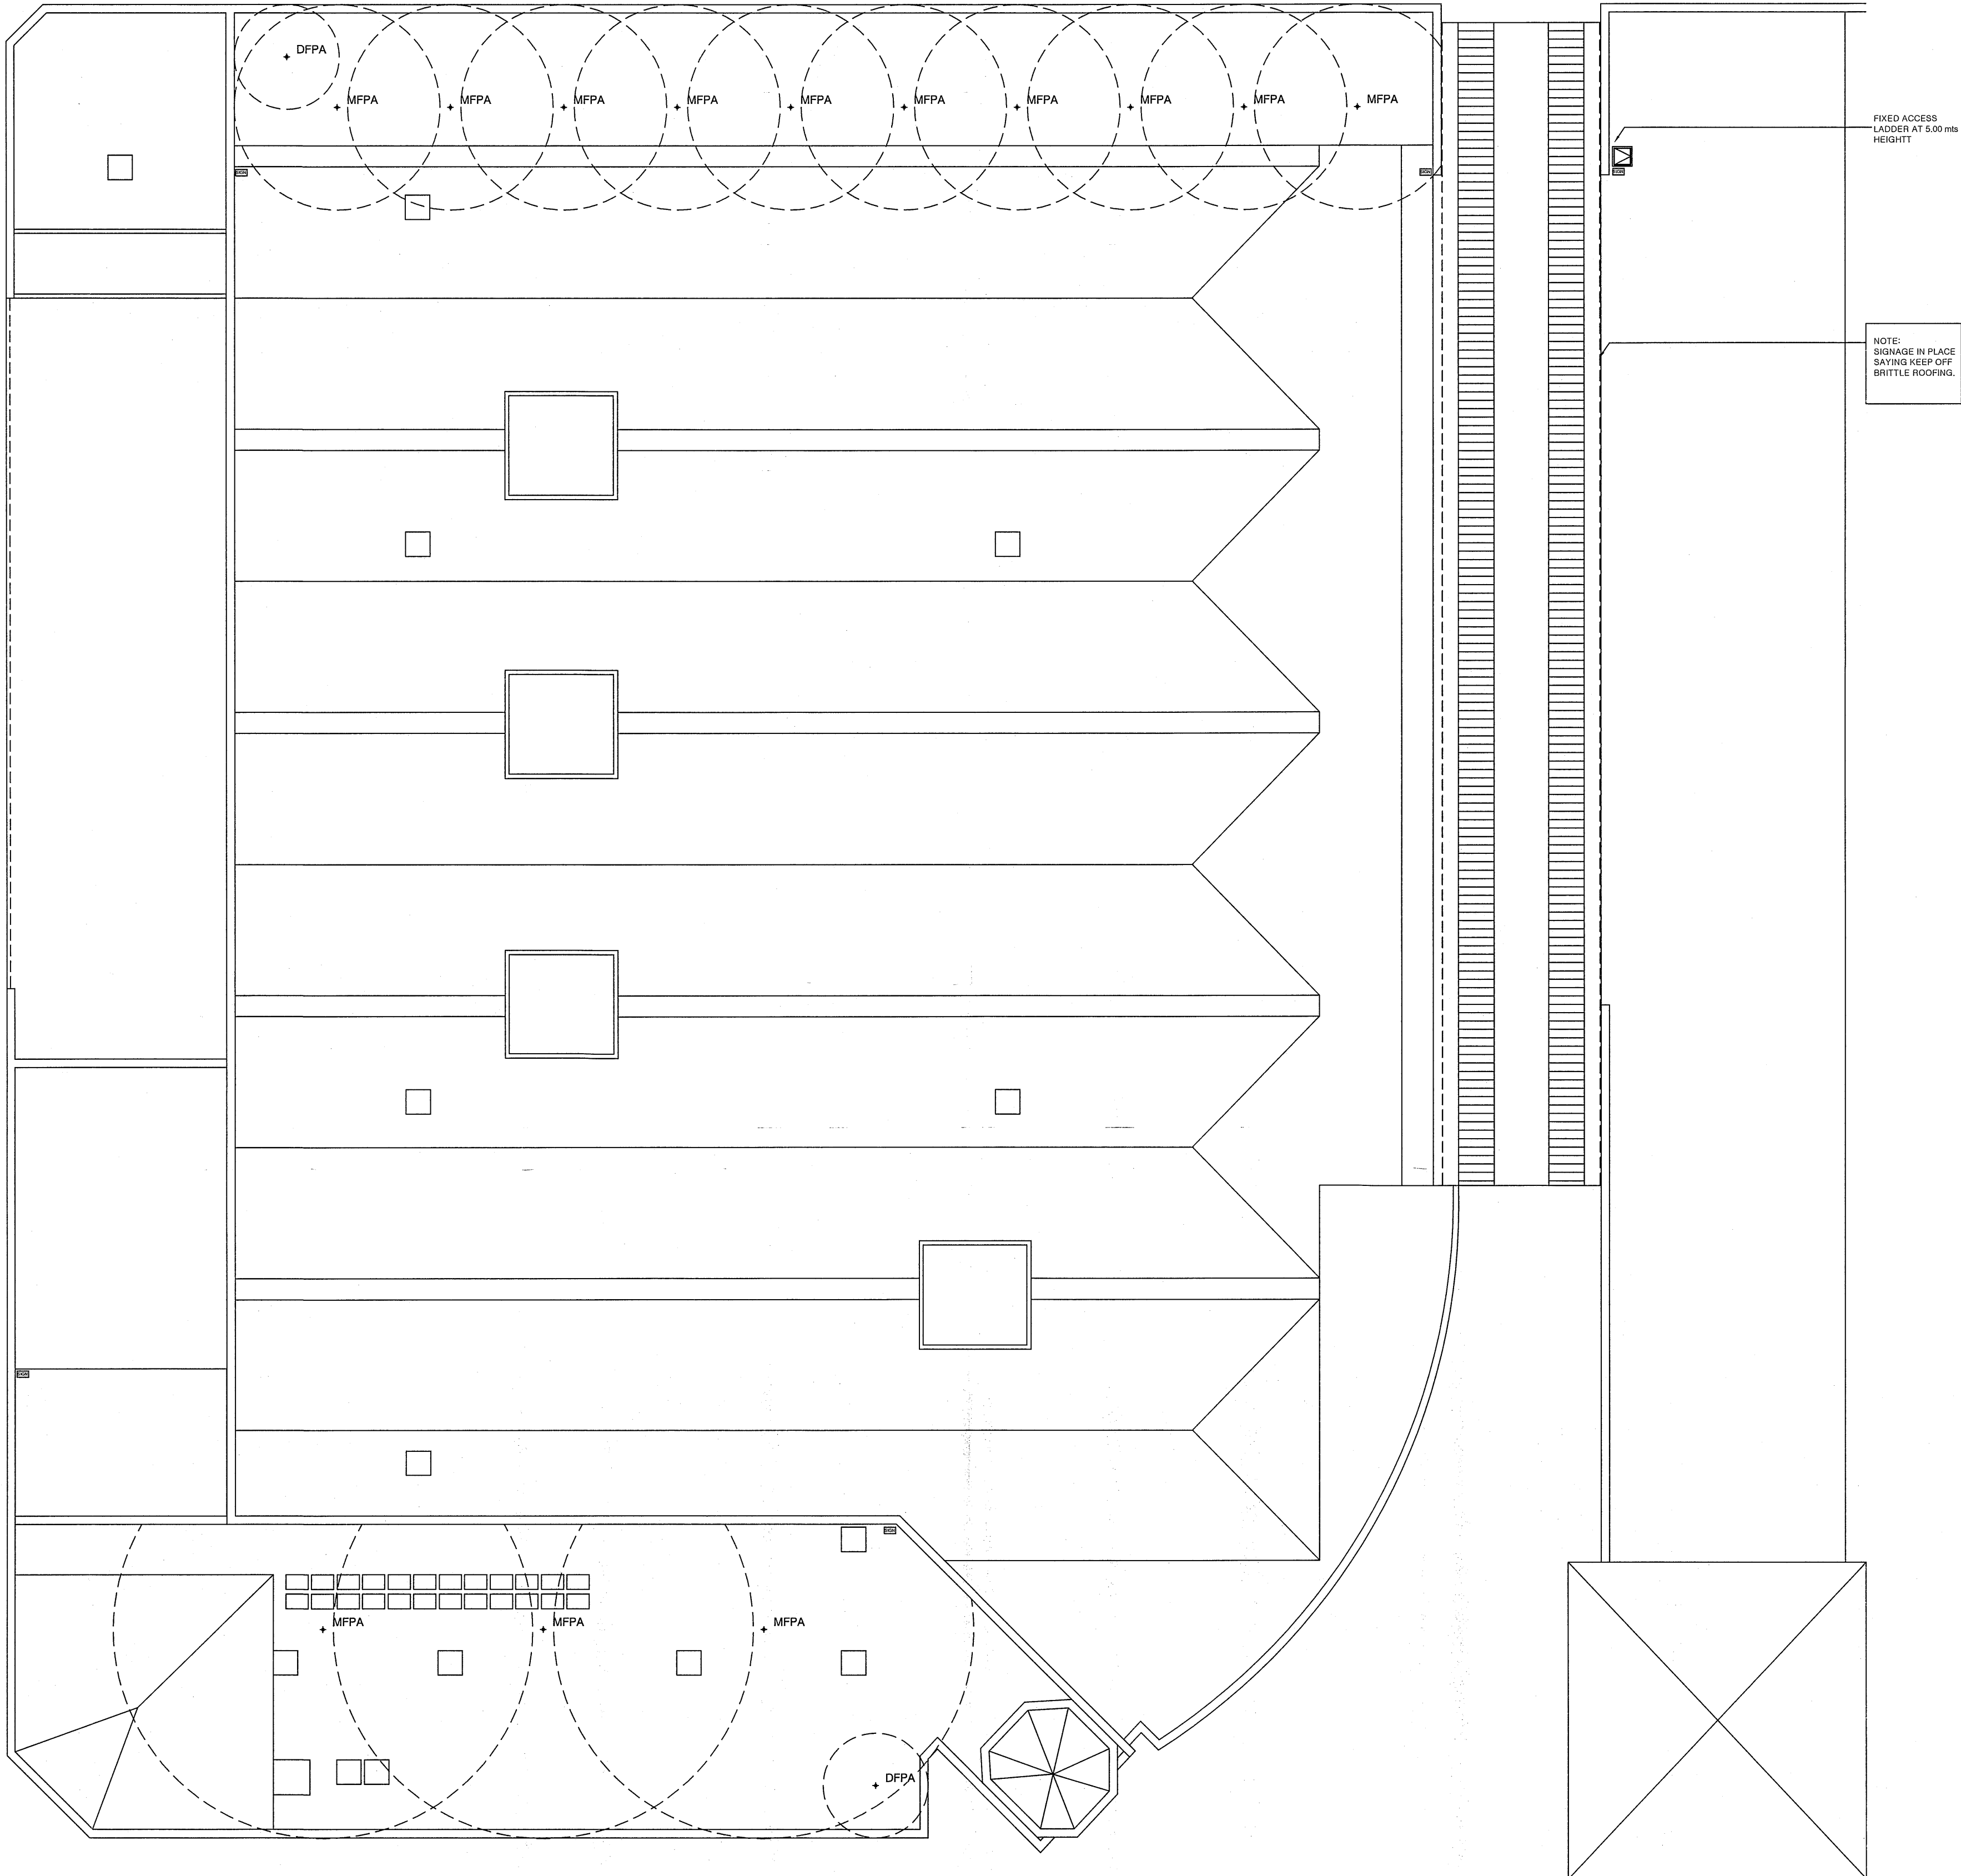

LEGEND	
	Fall prevention anchorage
	Ladder access bracket
	Permanent ladder rung
	Permanent access ladder
	Horizontal/vertical static line
	Walkway
	Signage
	Roof access hatch
	Permanent ladder platform

AFPA - Access Fall Prevention Anchor
DFPA - Diversion Fall Prevention Anchor
MFPA - Main Fall Prevention Anchor

Designed PMD	Date 24-09-12	 Safemaster HEIGHT SAFETY SOLUTIONS Tel: (08) 9218 6158 Fax: (08) 9456 5014	SUBIACO SQUARE SHOPPING CENTRE HEIGHT SAFETY SYSTEM		
Drawn PMD	Date 24-09-12				
Checked -	Date -				
		THIS DRAWING AND THE COPYRIGHT THEREIN ARE THE PROPERTY OF SAFEMASTER SAFETY PRODUCTS AND IS NOT TO BE USED, REPRODUCED OR COPIED, WHOLLY OR IN PART WITHOUT THE WRITTEN PERMISSION OF SAFEMASTER SAFETY PRODUCTS.	A1	SCALE: 1:200	DRAWING No: SM - 3851A REV: B