


LEGEND	
	Fall prevention anchorage
	Ladder access bracket
	Permanent ladder rung
	Permanent access ladder
	Horizontal/vertical static line
	Walkway
	Signage
	Roof access hatch
	Permanent ladder platform

AFPA - Access Fall Prevention Anchor
DFPA - Diversion Fall Prevention Anchor
MFPA - Main Fall Prevention Anchor

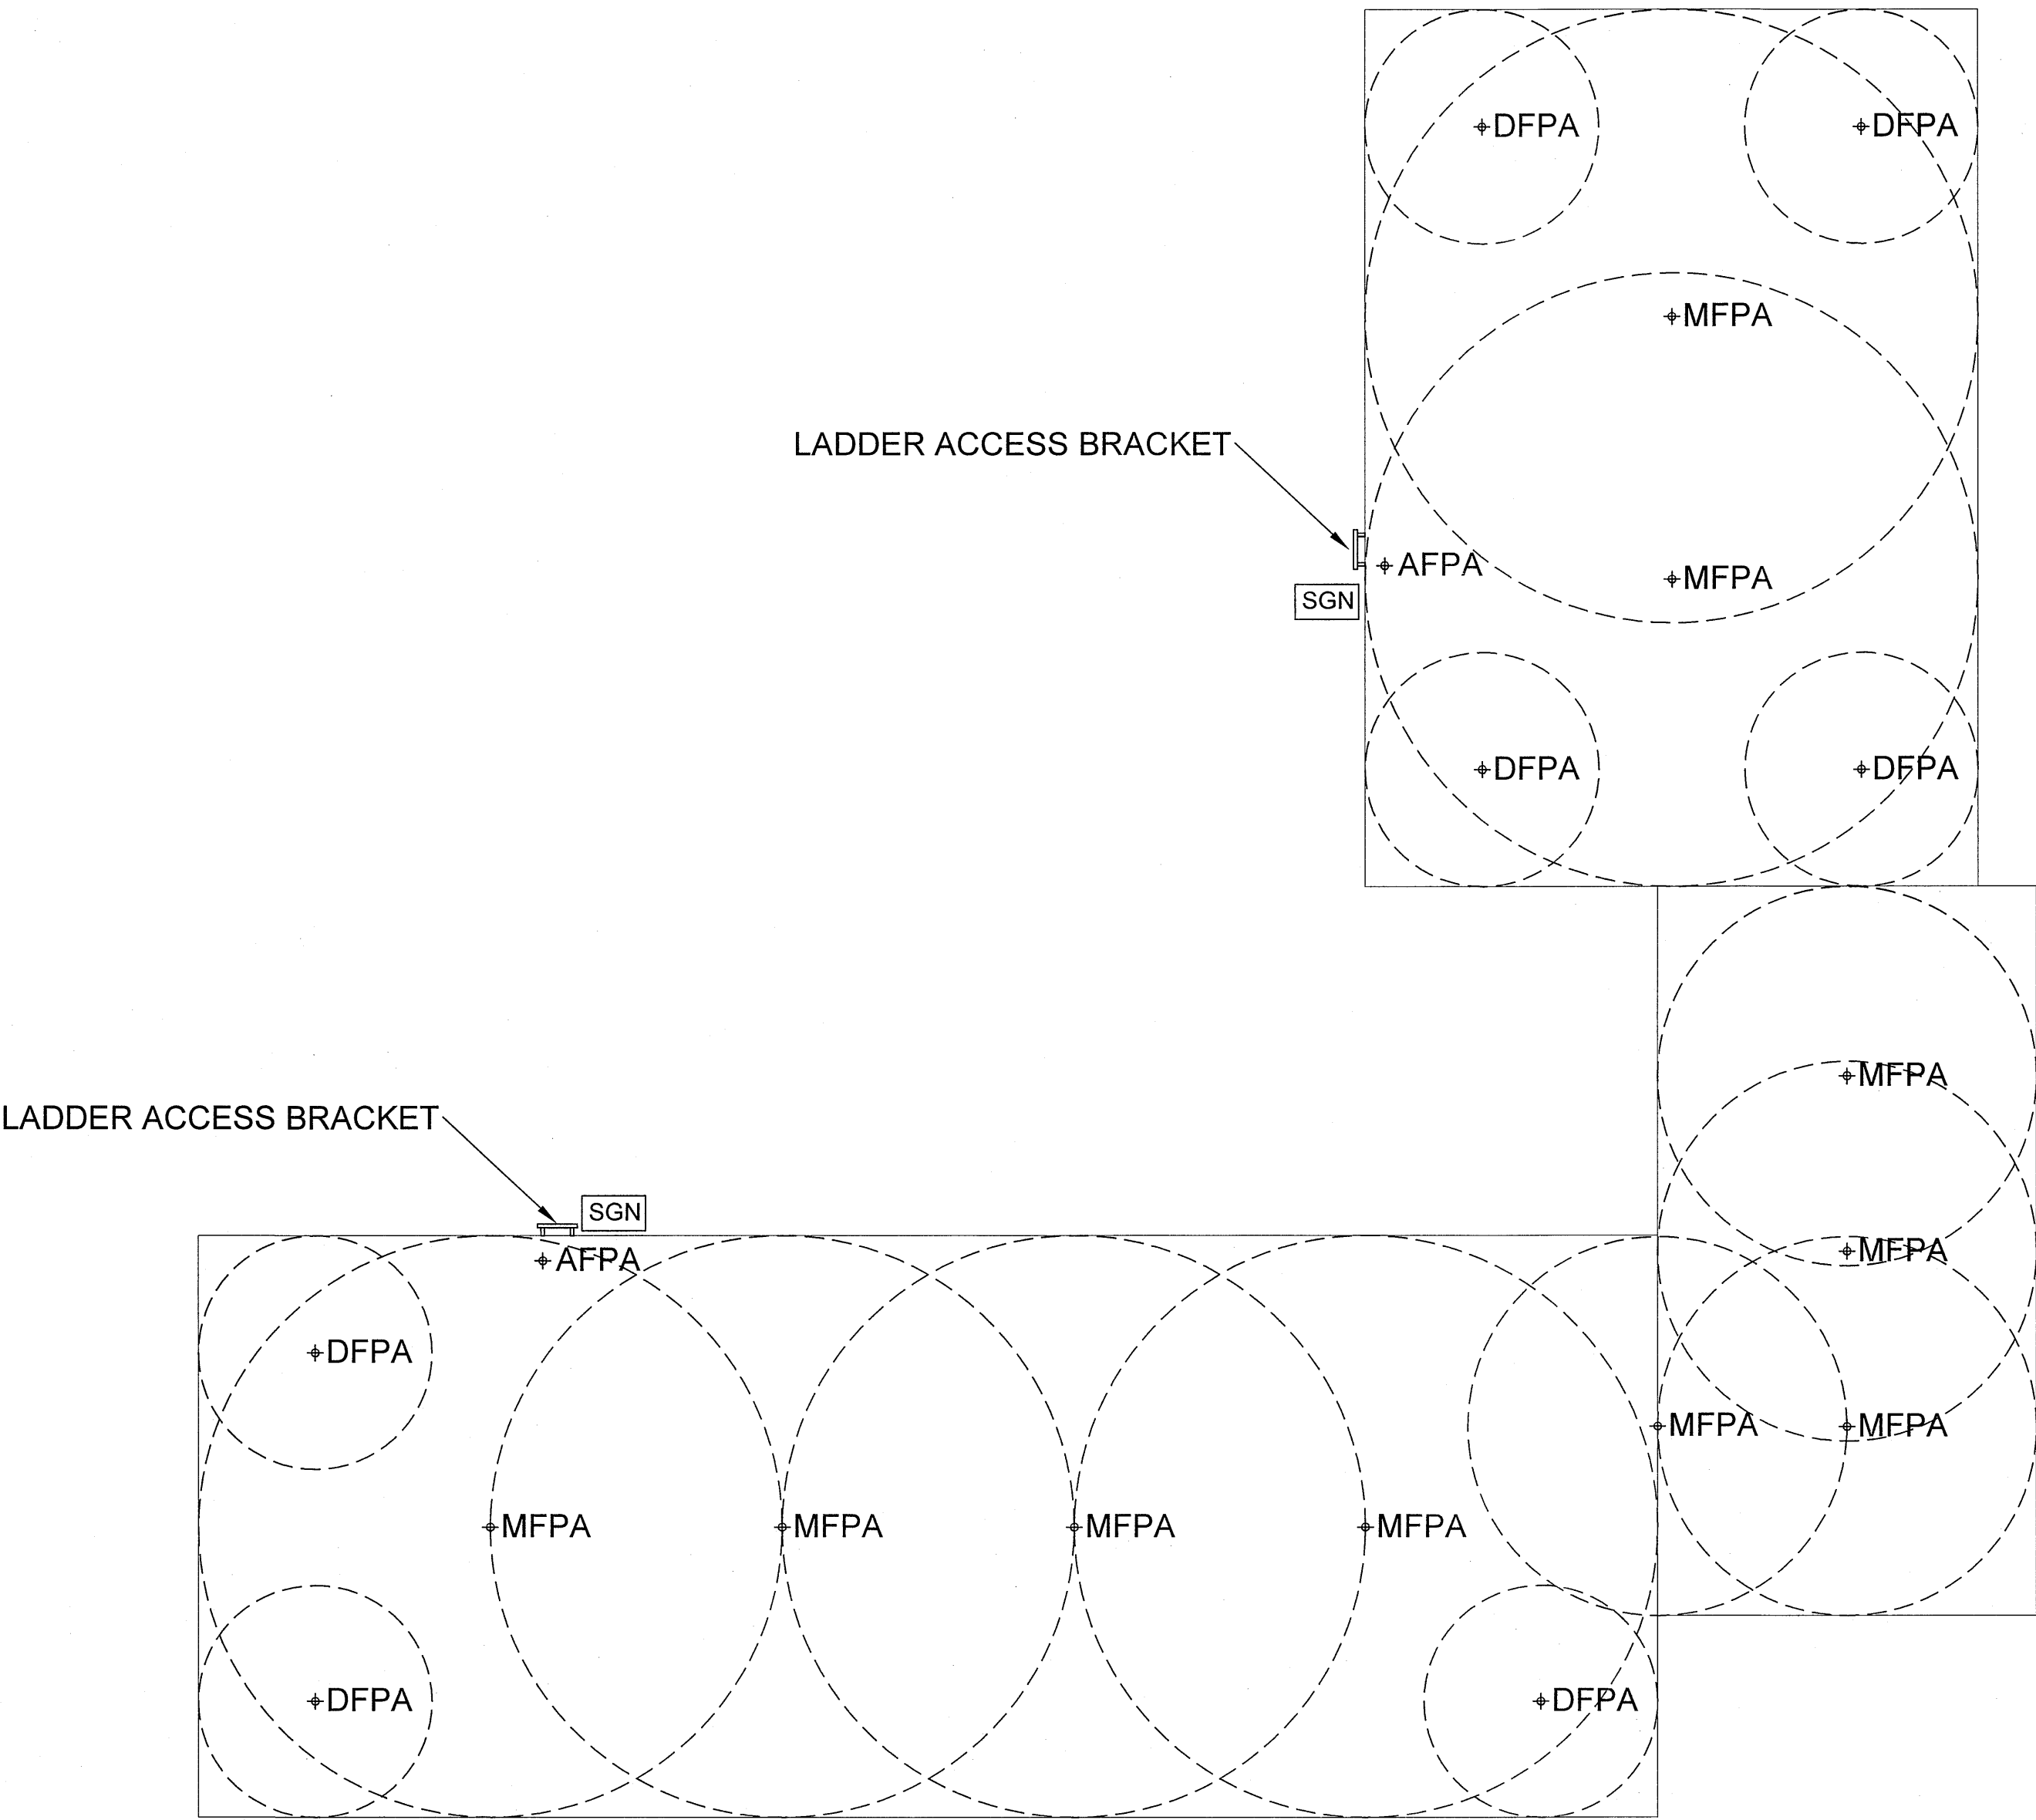

Designed DG	Date 04-07-12	 Safemaster HEIGHT SAFETY SOLUTIONS Tel: (08) 8218 5158 Fax: (08) 9456 5014	SUBIACO STREET, SUBIACO - ANCHOR POINTS		
Drawn DG	Date 04-07-12				
Checked -	Date -				
		THIS DRAWING AND THE COPYRIGHT THEREIN ARE THE PROPERTY OF SAFEMASTER SAFETY PRODUCTS AND IS NOT TO BE USED, REPRODUCED OR COPIED, WHOLLY OR IN PART WITHOUT THE WRITTEN PERMISSION OF SAFEMASTER SAFETY PRODUCTS.	A1	SCALE: 1:100	DRAWING No: SM7822
				REV: -	