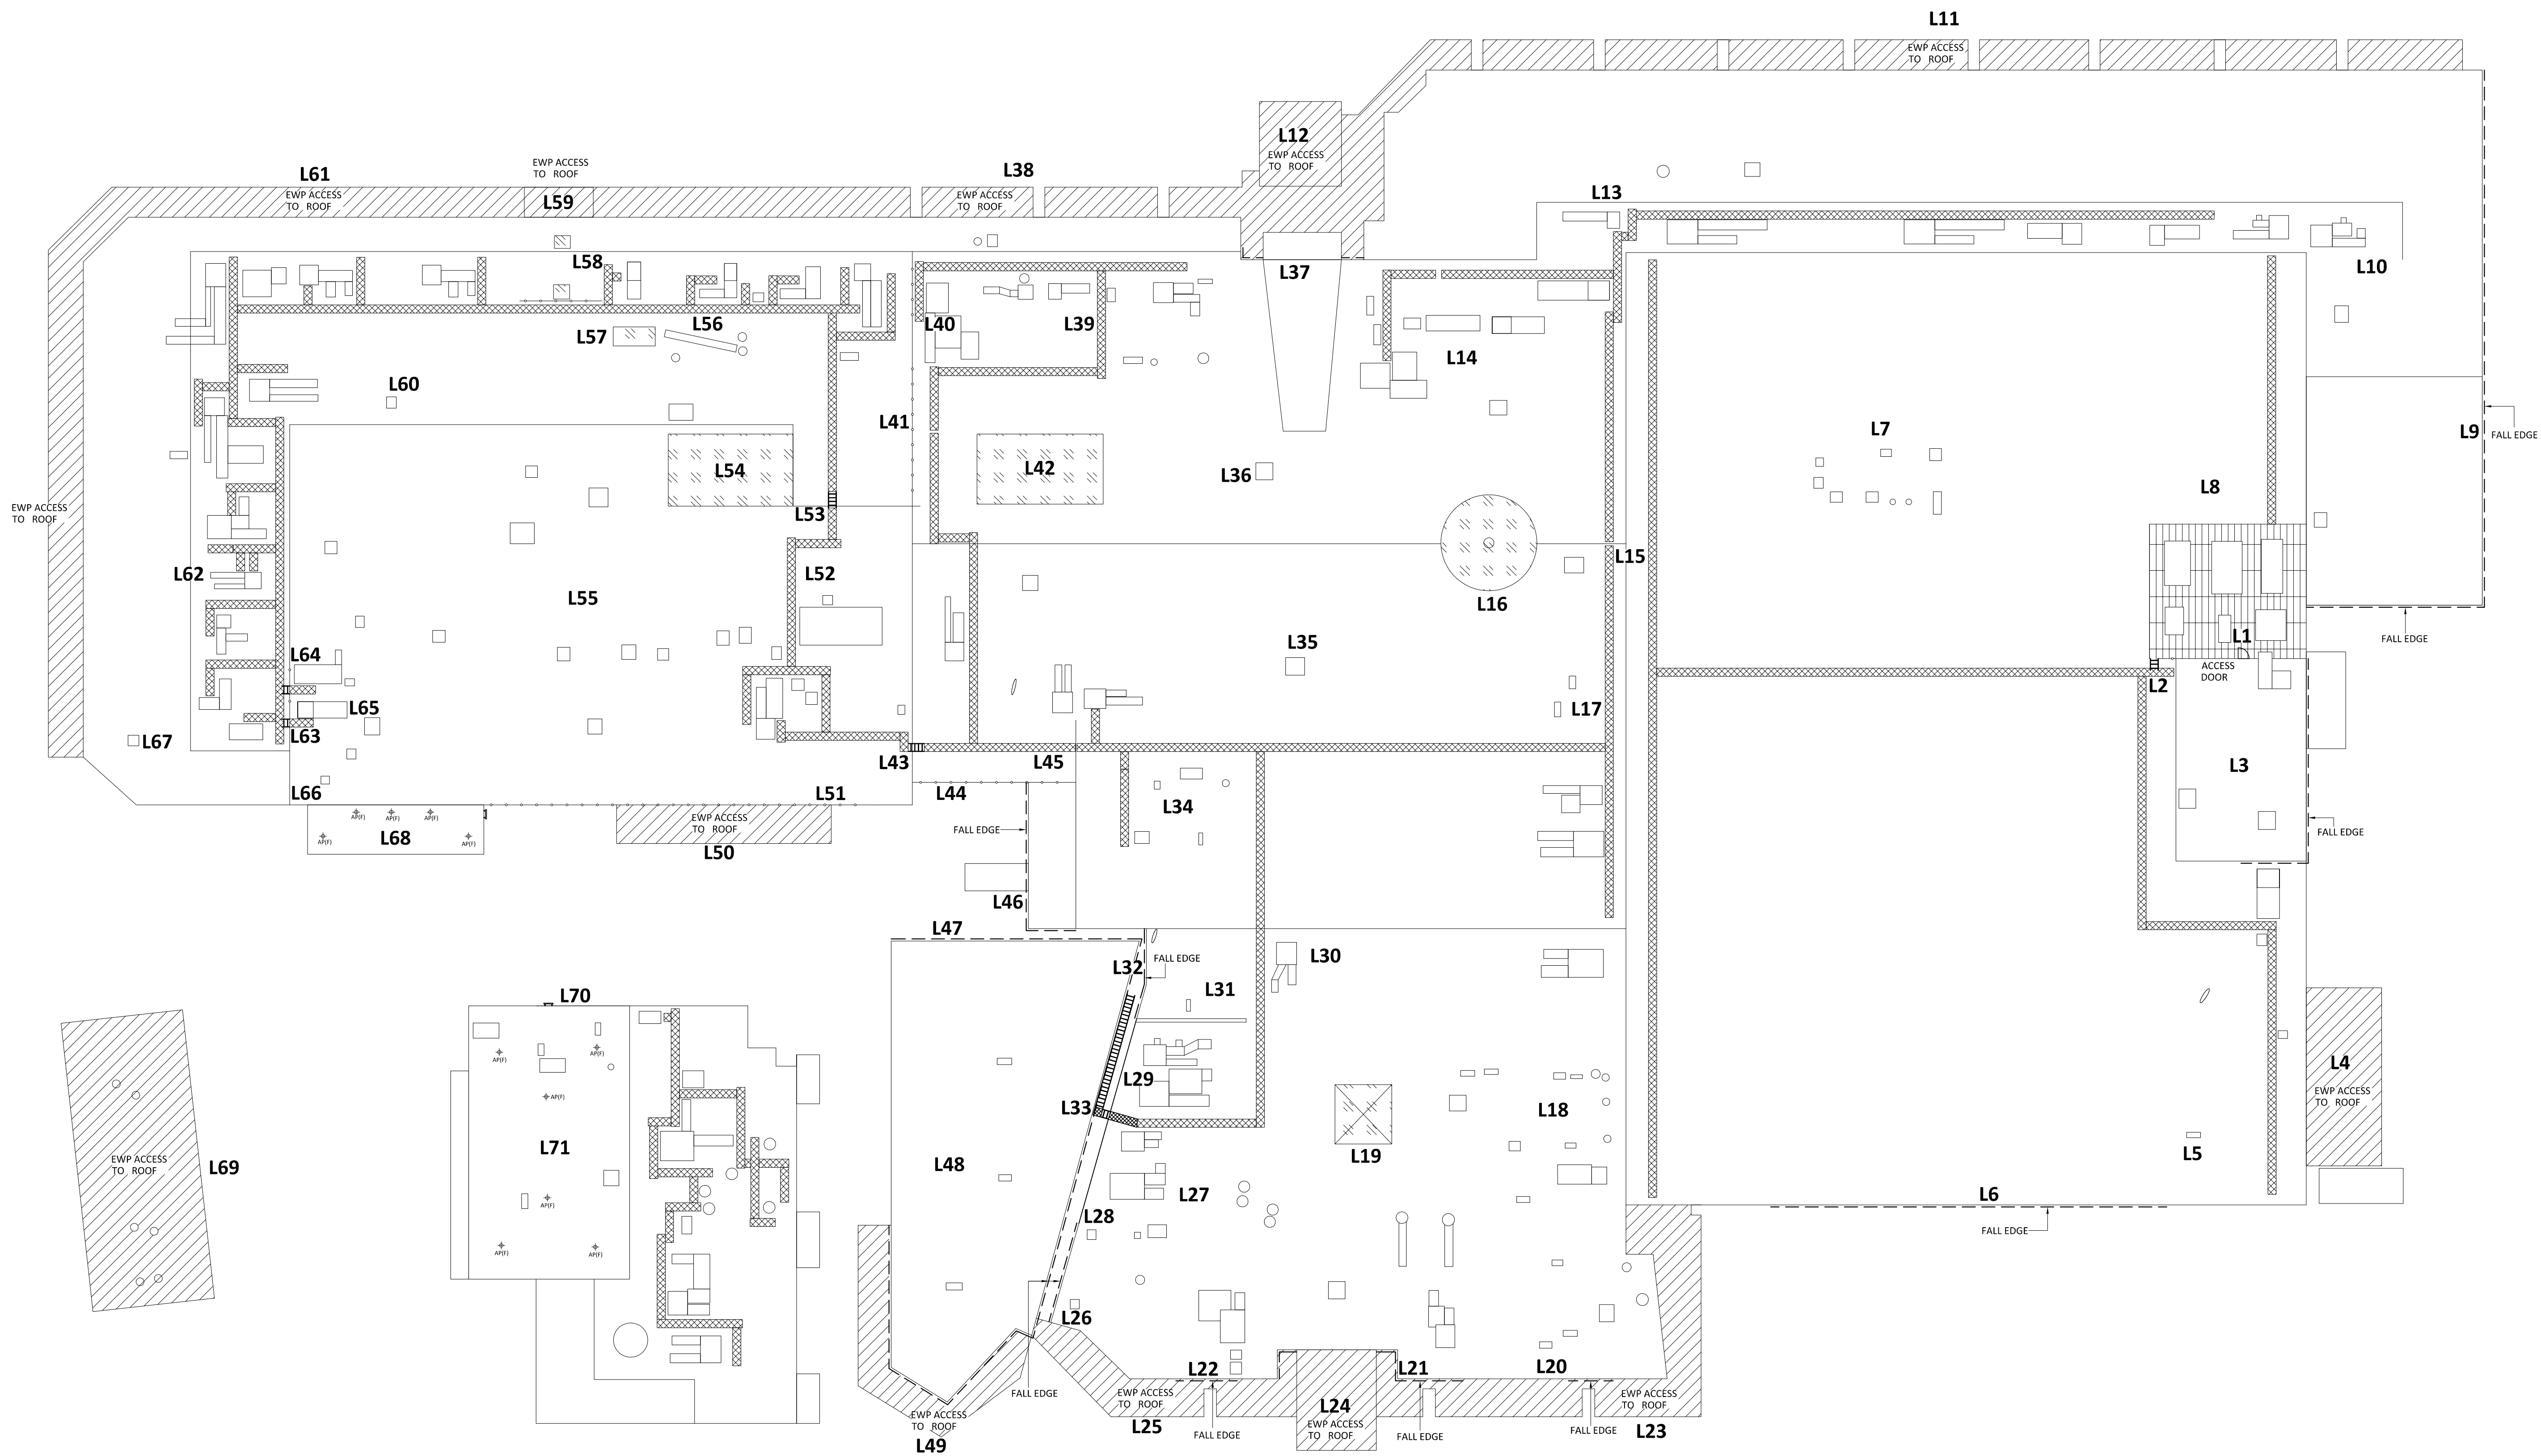


	ROOF ACCESS HATCH		ROOF ACCESS SIGN		HORIZONTAL STATIC LINE	REV	DATE	BY	APP	DESCRIPTION	DATE	23-08-2016			PROJECT NAME	THE GATEWAY		
						-	23-08-2016	GOVIN	RICHARD	INITIAL REPORT	DRAWN	GOVIN			SITE ADDRESS	230 CRANBOURNE ROAD, LANGWARRIN VIC 3910		
	LADDER ACCESS BRACKET		ROOF WALKWAY		PLATFORM GRATING	1	22-08-2017	GOVIN	RICHARD	INITIAL REPORT	DESIGNED	GOVIN			PLAN	EXISTING ROOF SAFETY PLAN		
											CHECKED	RICHARD			SCALE @ A1	DRAWING NO	SHEET NO	REV
	FALL PREVENTION ANCHOR		PERMANENT ACCESS LADDER		HANDRAIL										1:250	SM 12182-VIC-THE-E	1	1