



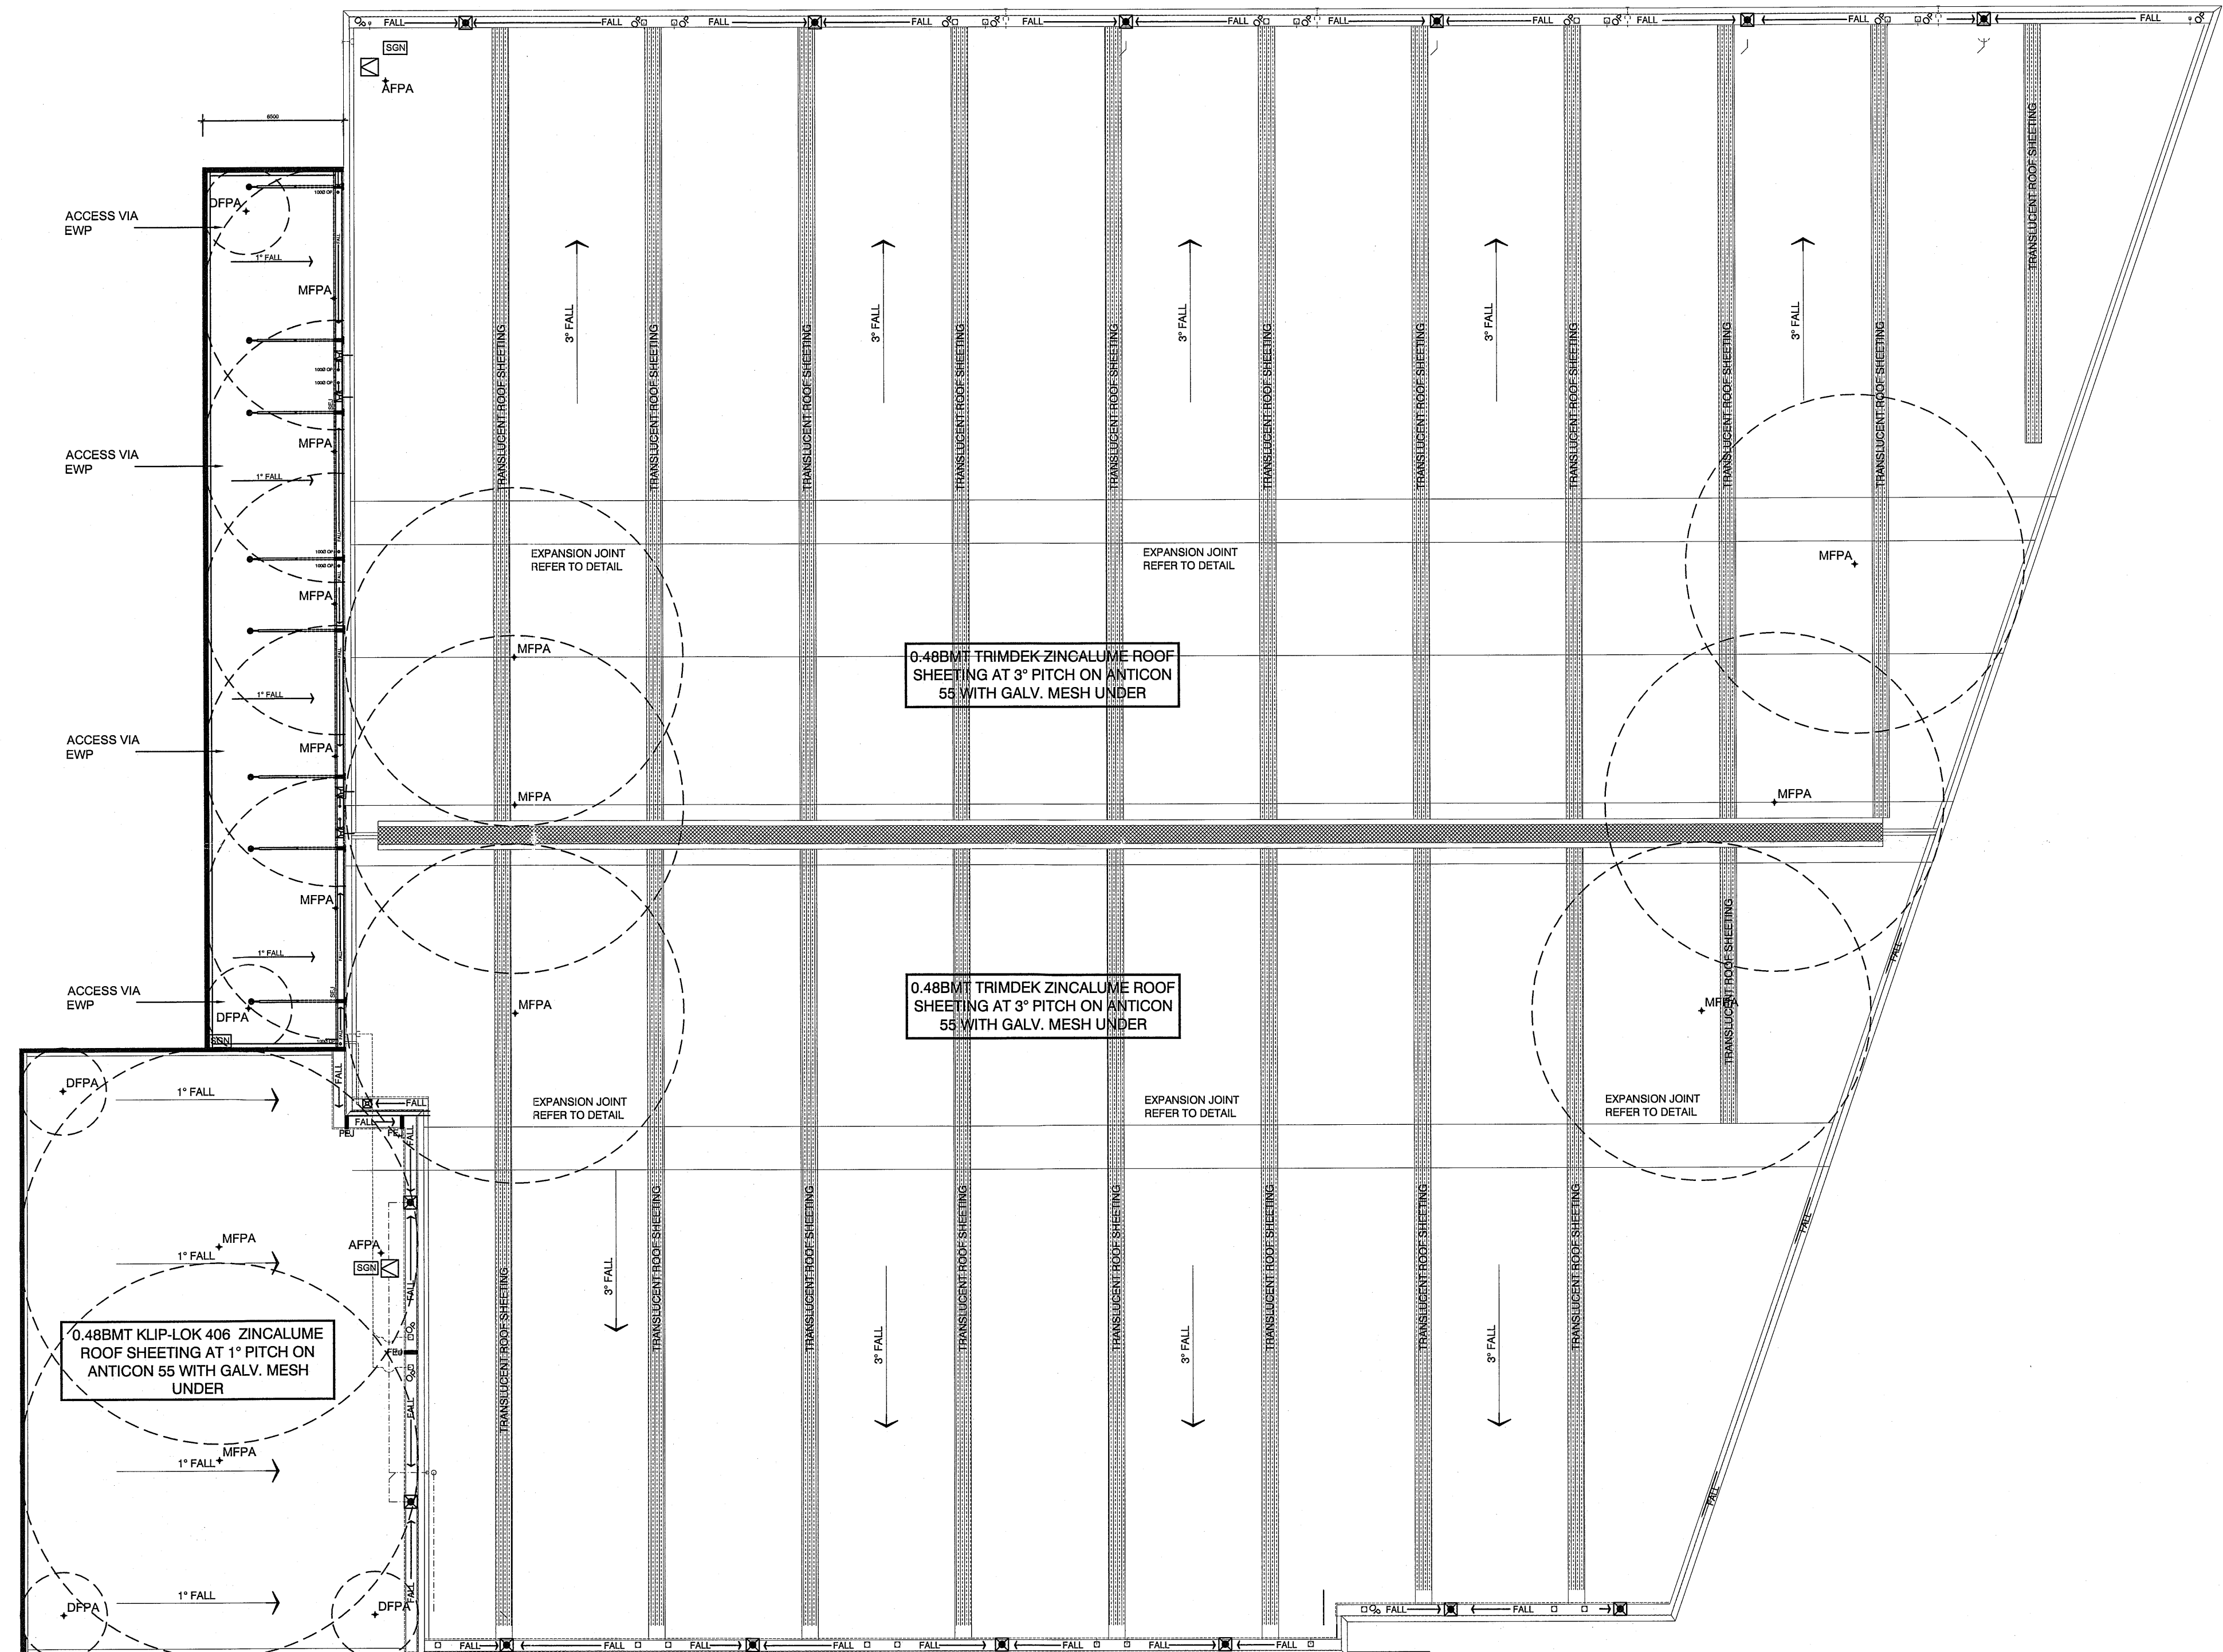

LEGEND	
	Fall prevention anchor
	Ladder access bracket
	Permanent ladder rung
	Permanent access ladder
	Horizontal/vertical static line
	Walkway
	Signage
	Roof access hatch
	Permanent ladder platform

AFPA - Access Fall Prevention Anchor
 DFPA - Diversion Fall Prevention Anchor
 MFPA - Main Fall Prevention Anchor

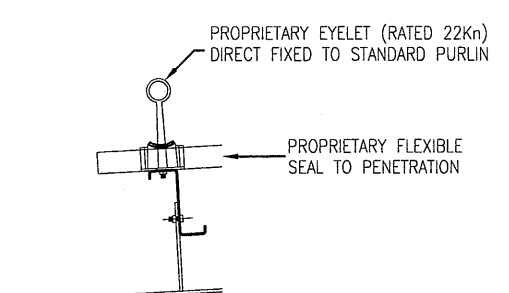


1 PURLIN FIXED FALL PREVENTION ANCHOR
 SCALE: N.T.S.

NOTES

- 800x800mm CLEAR OPENING ROOF ACCESS HATCH
- LOOKING UP TO INSIDE FACE
- GAS STRUT OPERATION
- PROVIDE SOMMER TRAY TO HIGH SIDE OF ROOF HATCH

MATERIAL


800x800mm CLEAR OPENING ROOF ACCESS HATCH

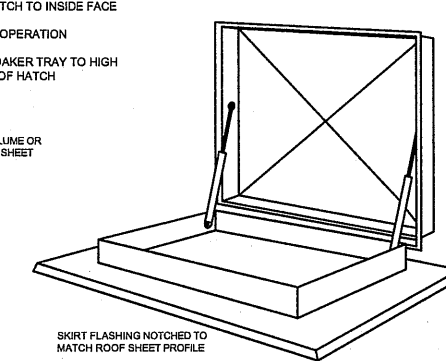

2 SAFEMASTER 800x800 HATCH
 SCALE: N.T.S.



3 SIGNAGE
 SCALE: N.T.S.

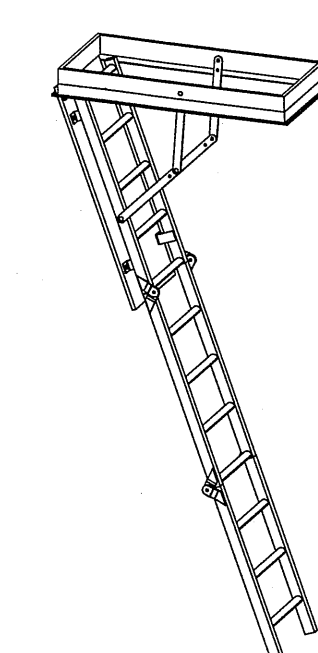

4 SAFEMASTER FOLD DOWN CEILING LADDER
 SCALE: N.T.S.

Designed DJP	Date 21-10-11	 Safe master HEIGHT SAFETY SOLUTIONS Tel: (08) 6218 5158 Fax: (08) 9456 5014 THIS DRAWING AND THE COPYRIGHT THEREIN ARE THE PROPERTY OF SAFEMASTER SAFETY PRODUCTS AND IS NOT TO BE REPRODUCED, COPIED, OR COPIED, WHOLLY OR IN PART WITHOUT THE WRITTEN PERMISSION OF SAFEMASTER SAFETY PRODUCTS.	TYRE MAX WAREHOUSE & OFFICE	
Drawn DJP	Date 21-10-11		PROPOSED HEIGHT SAFETY SYSTEM	
Checked -	Date -			
A1		SCALE: 1:250	DRAWING No: SM -6928	REV: A