


LEGEND	
	Fall prevention anchorage
	Ladder access bracket
	Permanent ladder rung
	Permanent access ladder
	Horizontal/vertical static line
	Walkway
	Signage
	Roof access hatch
	Permanent ladder platform
	Absell prevention anchorage

AFPA - Access Fall Prevention Anchor

DFPA - Diversion Fall Prevention Anchor

MFPA - Main Fall Prevention Anchor

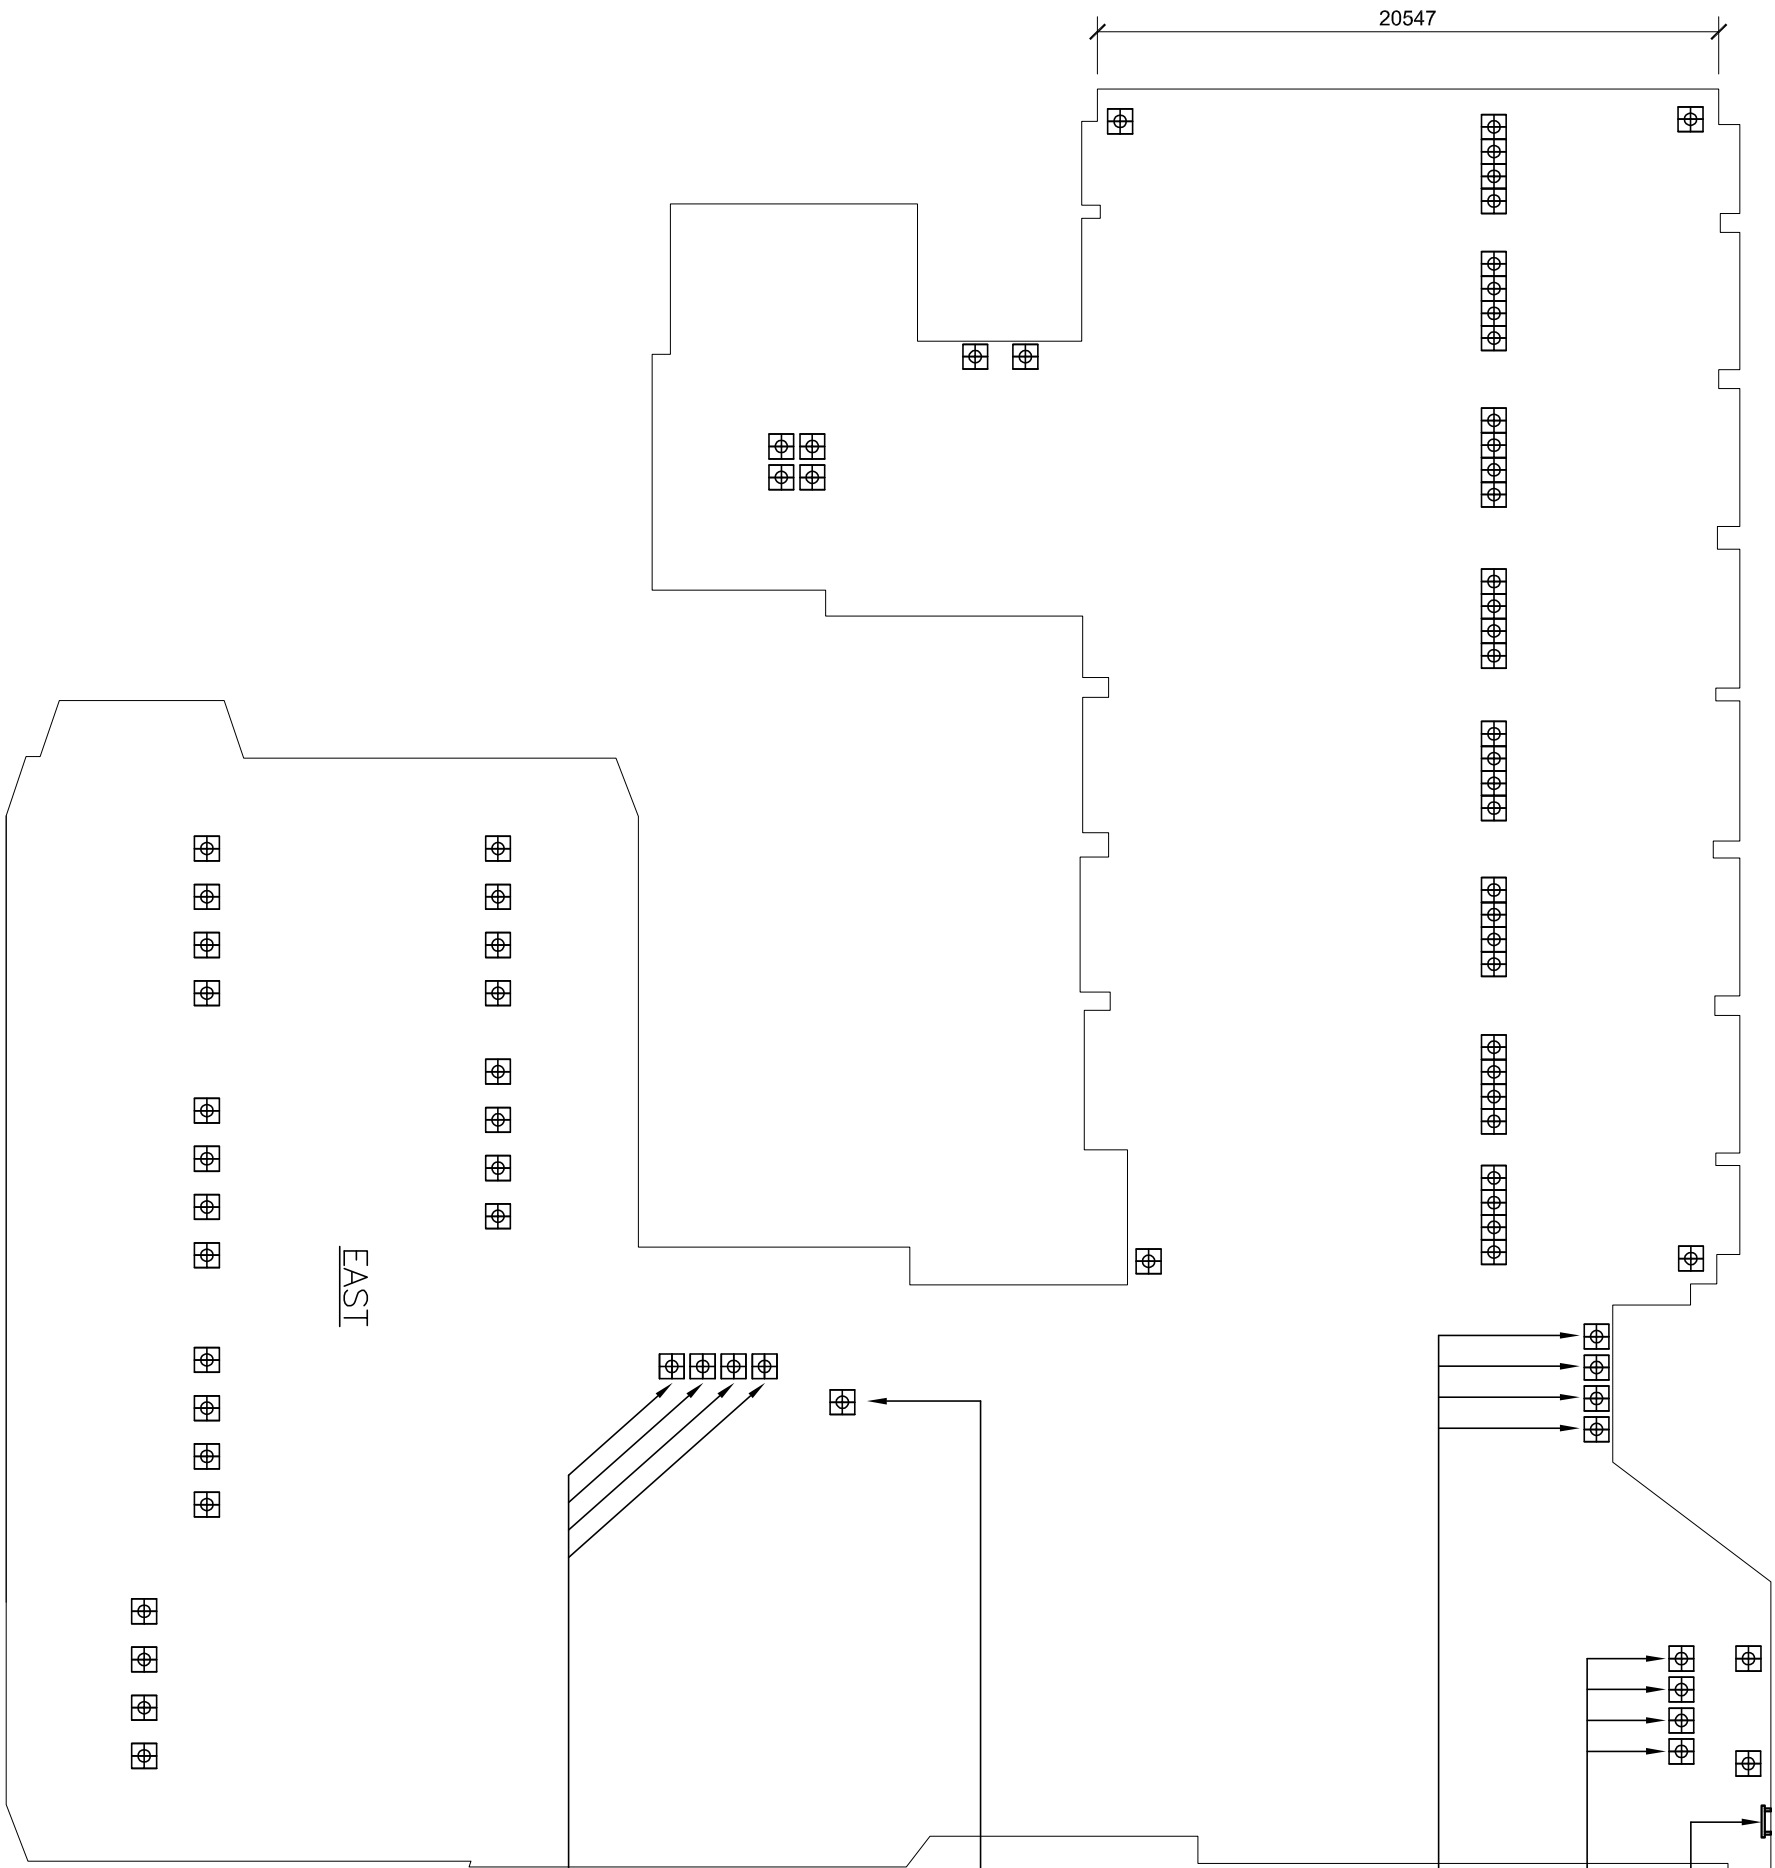

EAST

STEELFIX ABSEIL ANCHOR POINT

ABSEIL ANCHOR POINT (TYP)

4 NOS. ABSEIL ANCHOR POINTS
INSTALL ON LEVEL
10 BALCONY W/
PERMANENT OVER
HEAD STATIC LINE

PORTABLE LADDER
STORAGE BRACKET
STEELFIX ABSEIL
ANCHOR POINT

PLAN

Designed	LL	Date	22-10-12	 SafeMaster HEIGHT SAFETY SOLUTIONS Tel: (08) 6218 5158 Fax: (08) 9456 5014	WESTERN POWER MAINTENANCE ABSEIL EQUIPMENT			
Drawn	LL	Date	22-10-12					
Checked	LL	Date	22-10-12					
THIS DRAWING AND THE COPYRIGHT THEREIN ARE THE PROPERTY OF SAFEMASTER SAFETY PRODUCTS AND IS NOT TO BE USED, REPRODUCED OR COPIED, WHOLLY OR IN PART WITHOUT THE WRITTEN PERMISSION OF SAFEMASTER SAFETY PRODUCTS.					A3	SCALE: 1:150	DRAWING No: SM7876-B	REV: -