
 







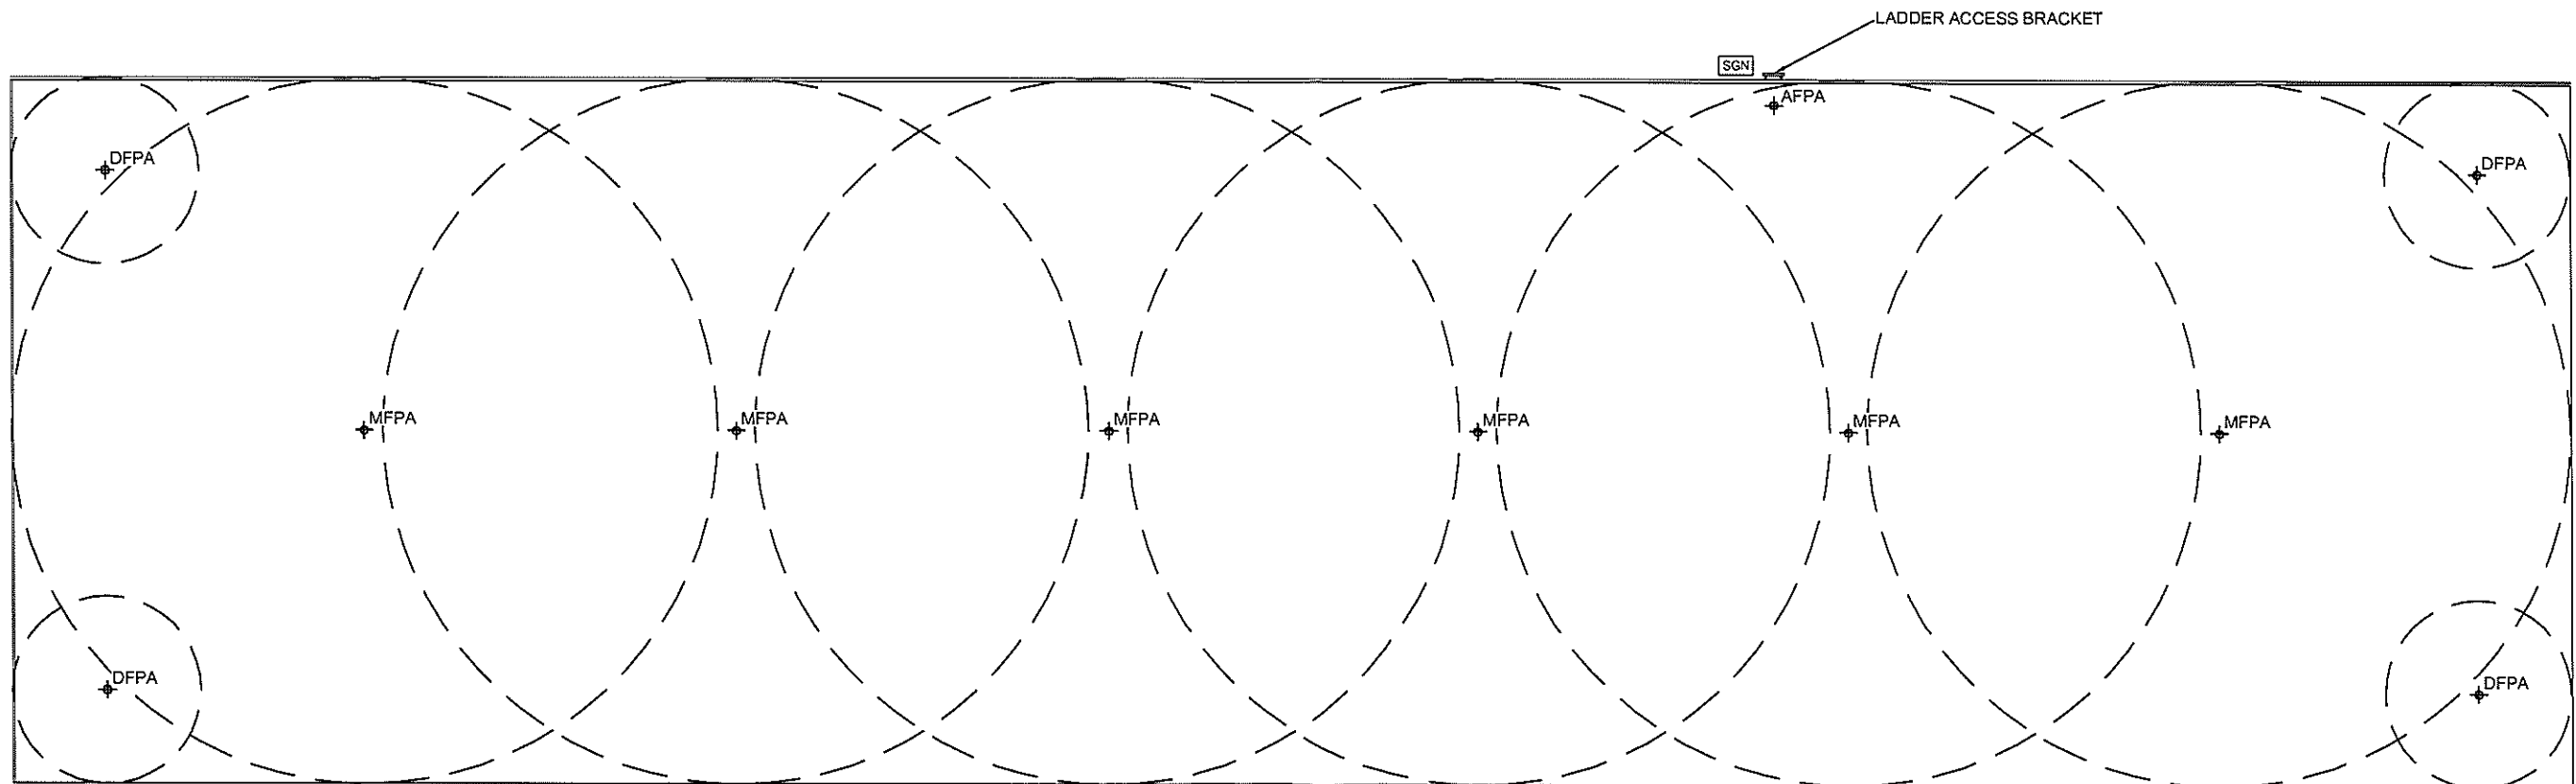


AFPA - Access Fall Prevention Anchor  
 DFPA - Diversion Fall Prevention Anchor  
 MFPA - Main Fall Prevention Anchor

LEGEND	
	Fall prevention anchorage
	Ladder access bracket
	Permanent ladder rung
	Permanent access ladder
	Horizontal/vertical static line
	Walkway
	Signage
	Roof access hatch
	Permanent ladder platform



Designed GD	Date 01-03-12
Drawn GD	Date 01-03-12
Checked -	Date -

**Safe master**  
 HEIGHT SAFETY SOLUTIONS  
 Tel: (08) 6218 5158 Fax: (08) 9456 5014

THIS DRAWING AND THE COPYRIGHT THEREIN ARE THE PROPERTY OF SAFEMASTER SAFETY PRODUCTS AND IS NOT TO BE USED, REPRODUCED OR COPIED, WHOLLY OR IN PART WITHOUT THE WRITTEN PERMISSION OF SAFEMASTER SAFETY PRODUCTS.

A3

GREAT SOUTHERN GRAMMAR  
 SENIOR SCHOLL CLASSROOMS  
 NANARUP ROAD  
 ALBANY, WA

SCALE: 1:NTS DRAWING No: SM7483 REV: -