



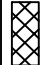
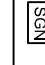


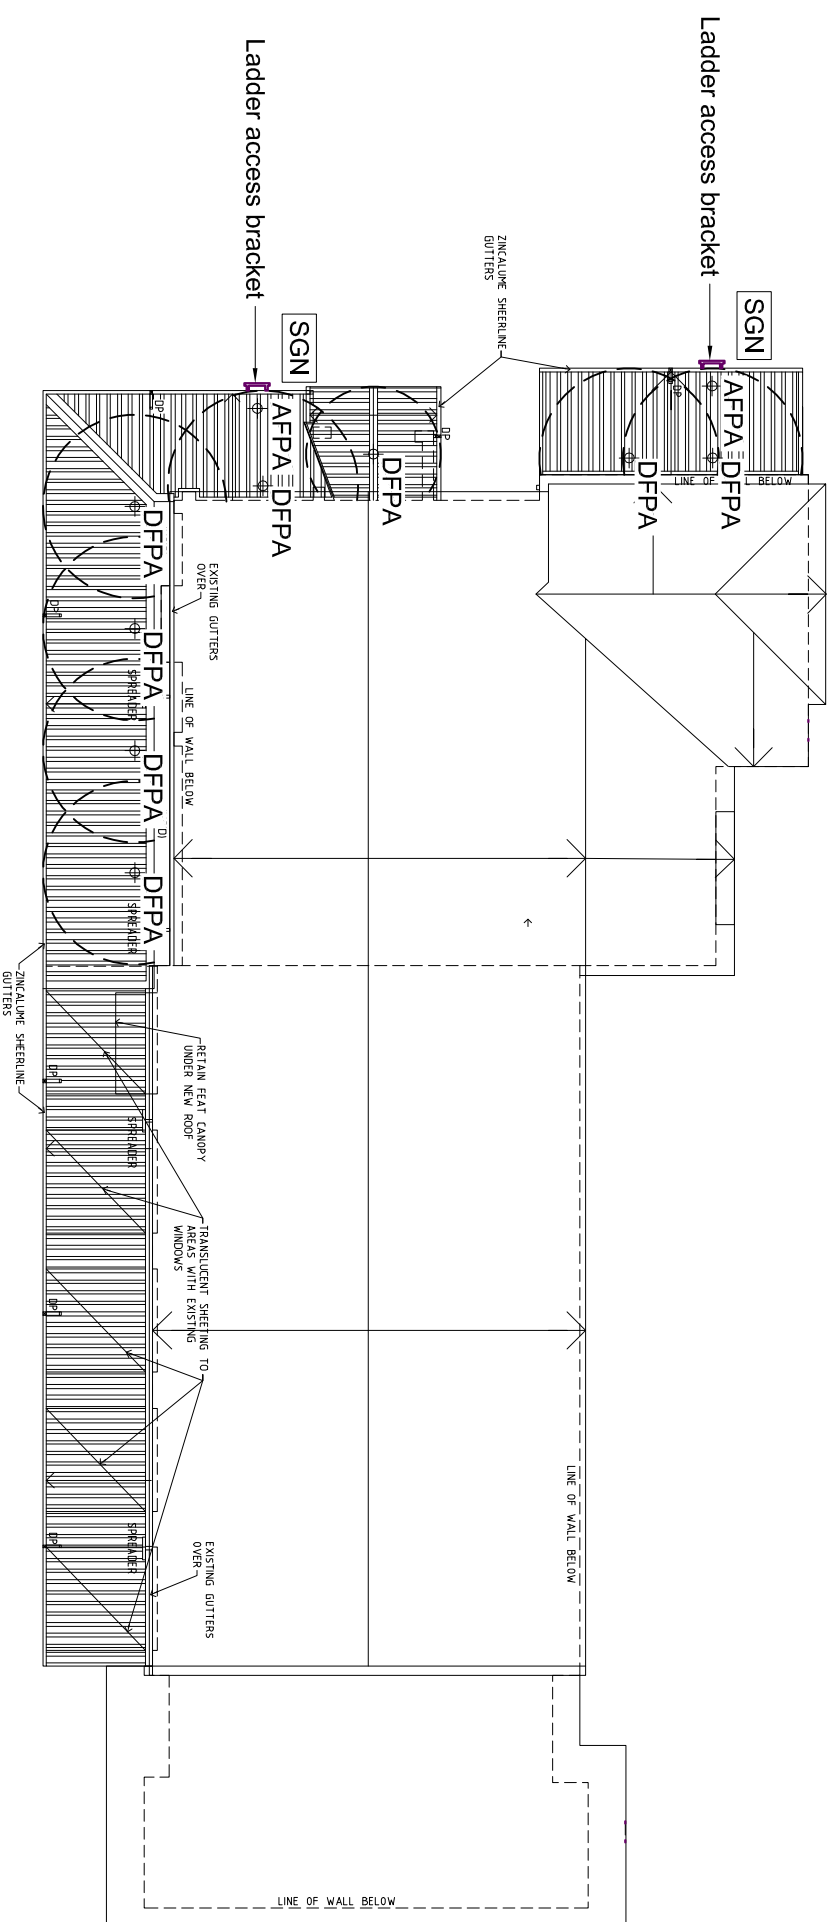


LEGEND	
Φ	Fall prevention anchorage
	Ladder access bracket
	Permanent ladder rung
	Permanent access ladder
	Horizontal/vertical static line
	Walkway
	Signage
	Roof access hatch
	Permanent ladder platform



- AFPAs - Access Fall Prevention Anchor
- DFPAs - Diversion Fall Prevention Anchor
- MFPA - Main Fall Prevention Anchor

Mundaring Hall Roof Access Safety Anchors

Designed	GD	Date	19-09-12
Drawn	GD	Date	19-09-12
Checked	-	Date	-



THIS DRAWING AND THE COPYRIGHT THEREIN ARE THE PROPERTY OF SAFEMASTER SAFETY PRODUCTS AND IS NOT TO BE USED, REPRODUCED OR COPIED, WHOLLY OR IN PART WITHOUT THE WRITTEN PERMISSION OF SAFEMASTER SAFETY PRODUCTS.

Tel: (08) 6218 5158 Fax: (08) 9456 5014

A3

SCALE: 1:200 DRAWING NO: SM8045

REV: A